



12 east elevation

SCALE: 3/16" = 1'-0"

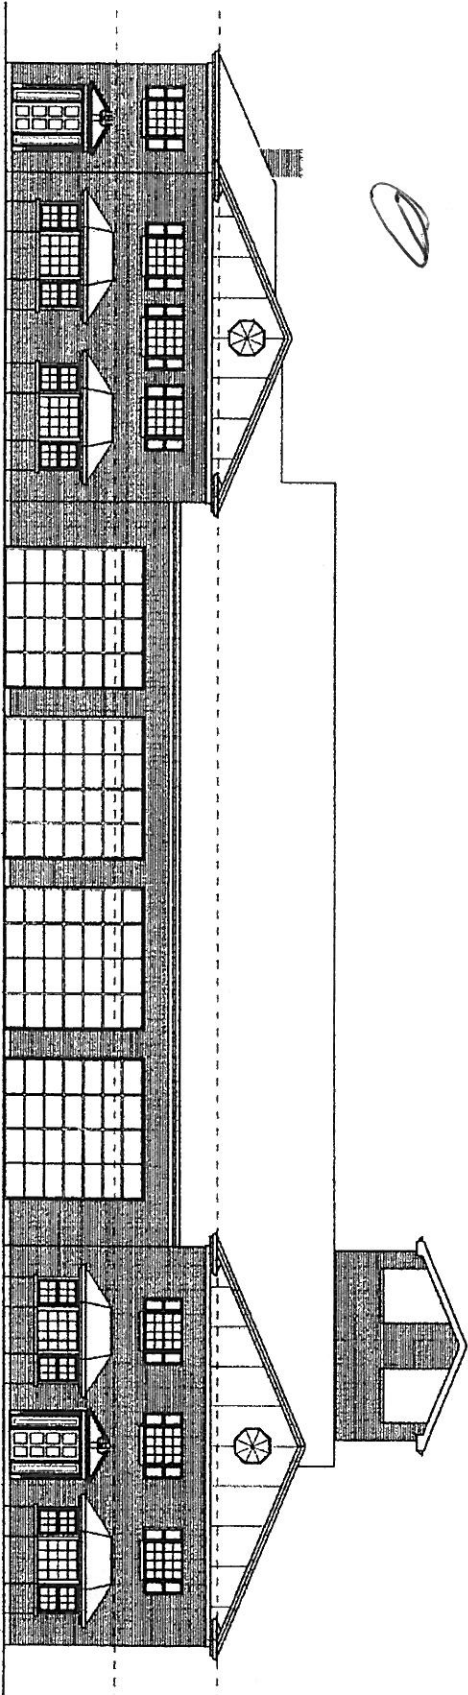


2 north elevation


SCALE: 3/16" = 1'-0"

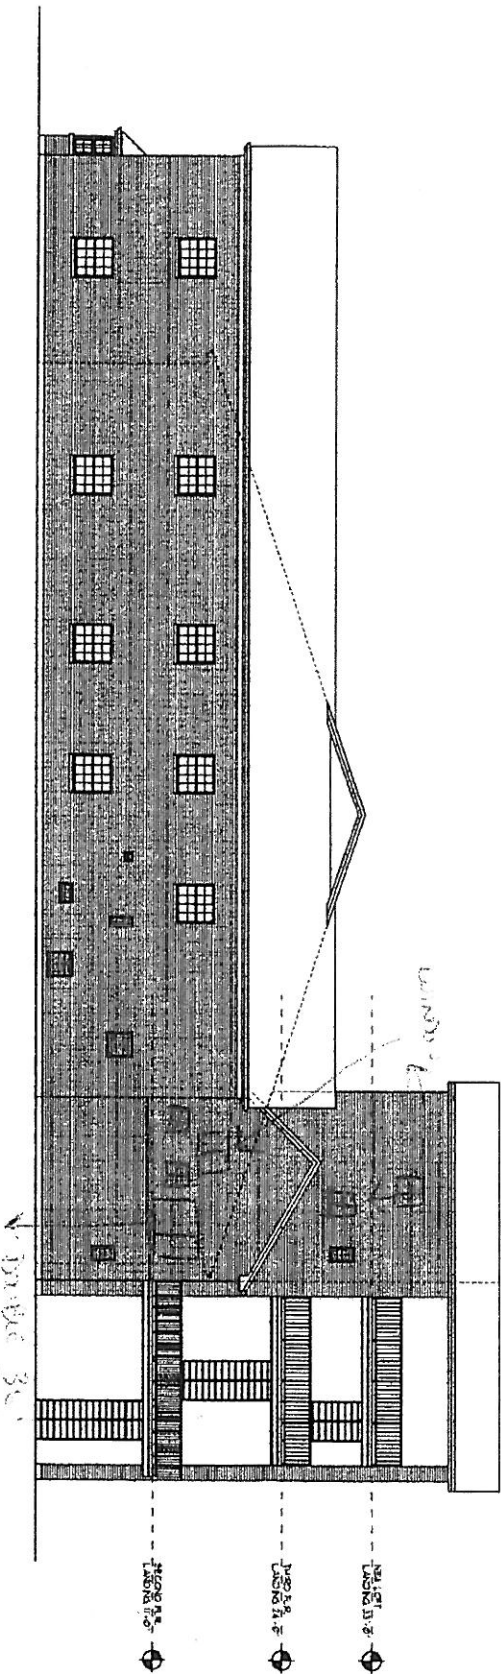

P2


Warrenville Fire Department – Station 1  
 3 S. 472 Batavia Road, Warrenville, IL.

 

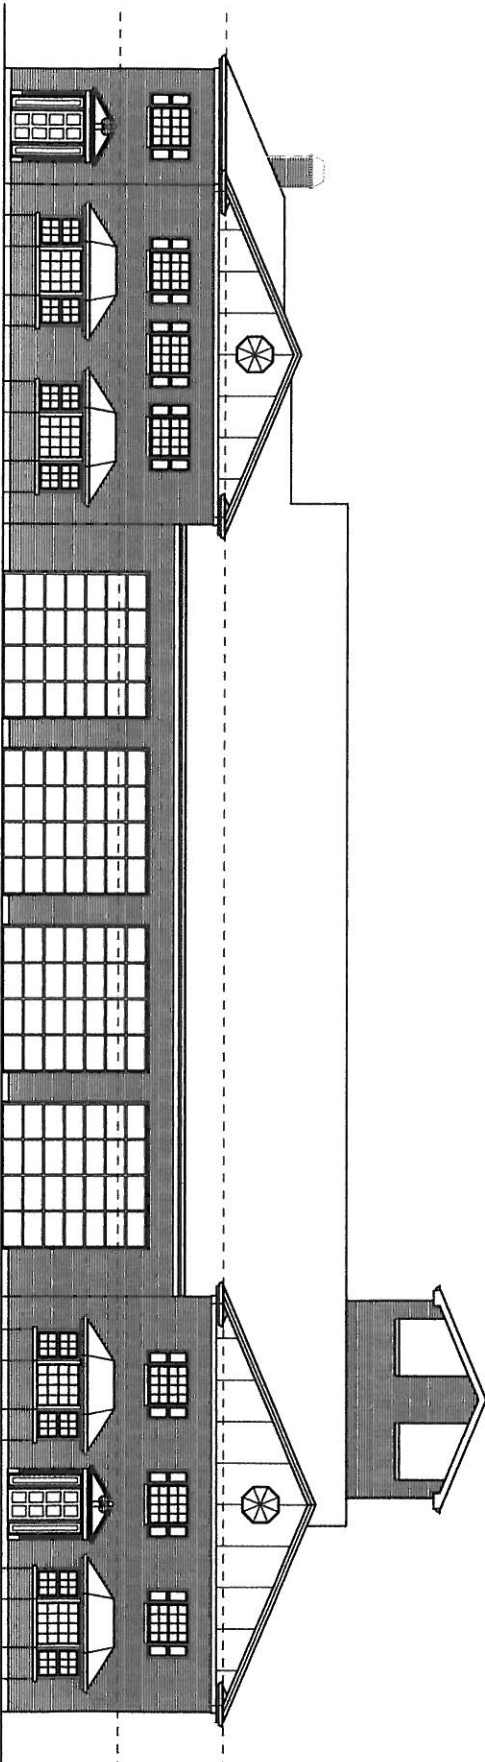



1  
P2 east elevation

SCALE: 3/16" = 1'-0"

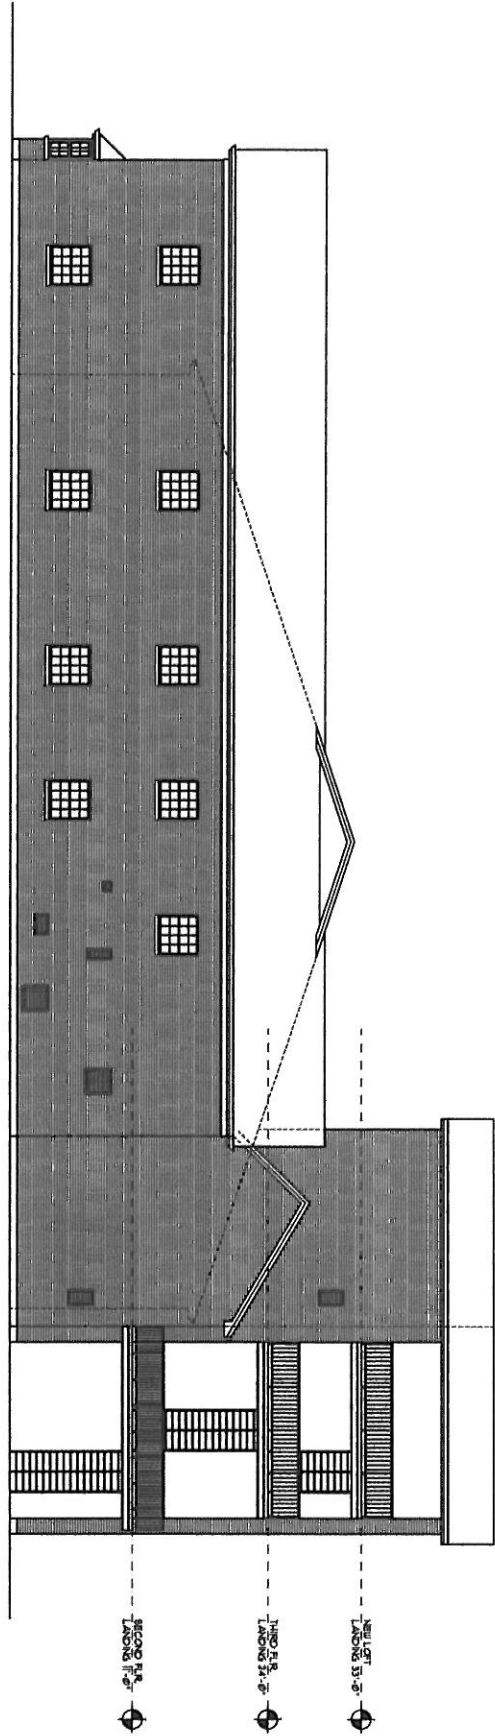

2  
P2 north elevation

SCALE: 3/16" = 1'-0"

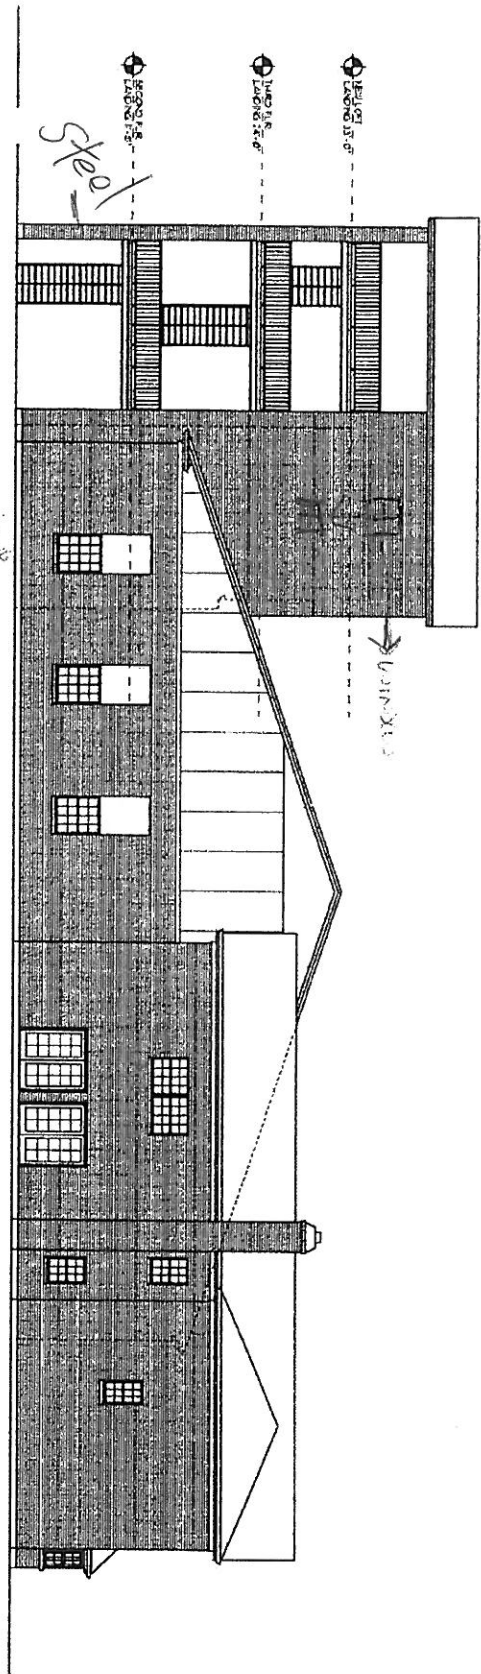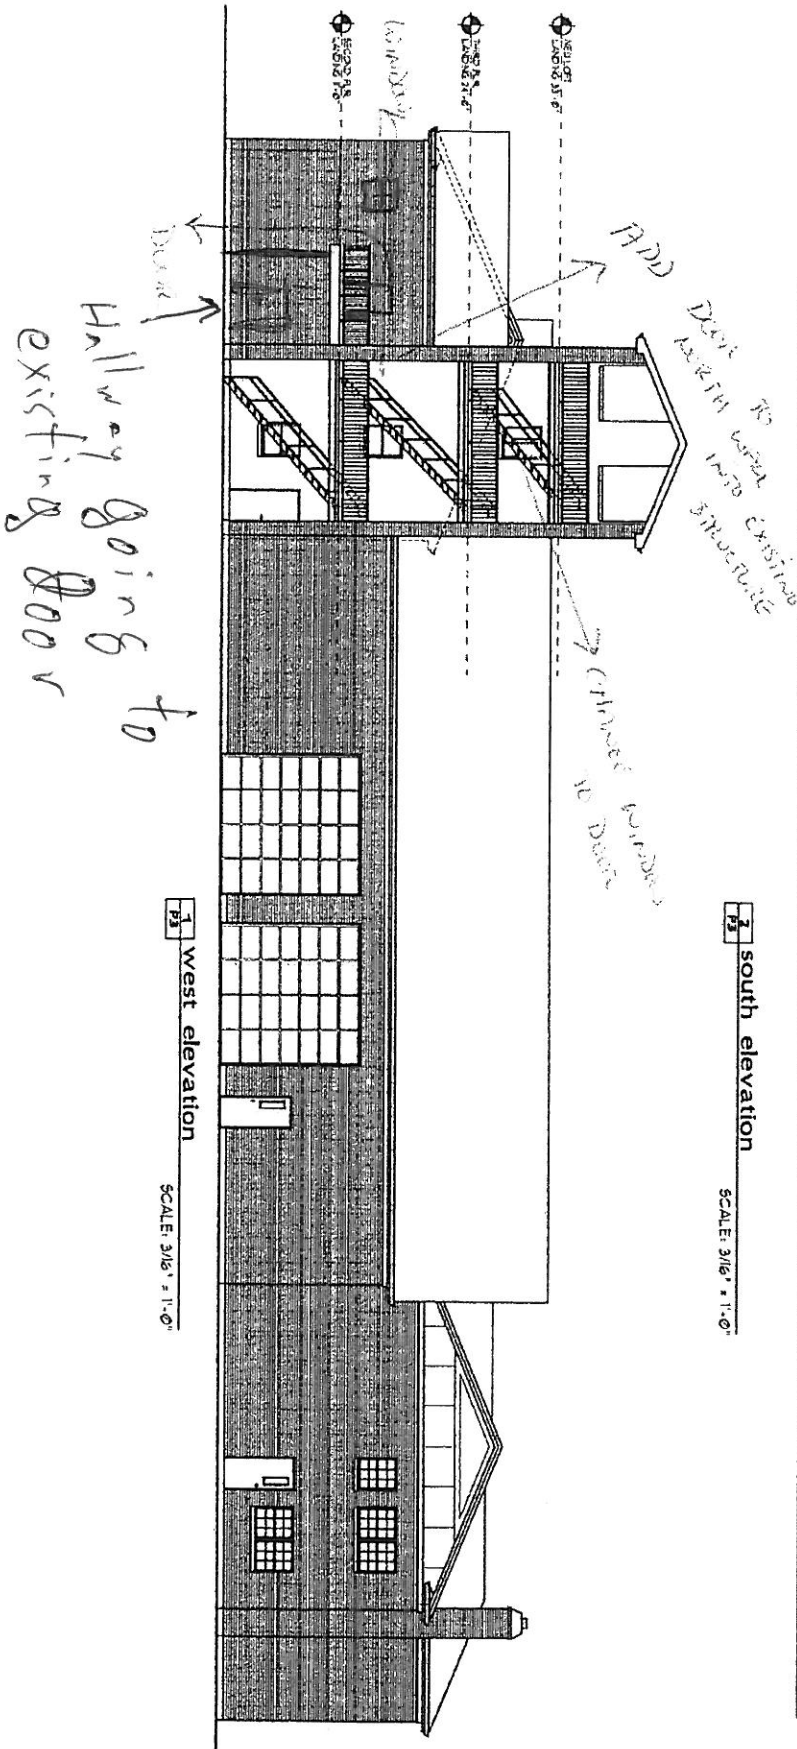

P3

Warrenville Fire Department - Station 1  
3 S. 472 Batavia Road, Warrenville, IL.

dod  
architecture  
derrick architecture  
101 South Cedar Street  
Warrenville, Illinois 60091  
Tel: 630.237.2292