



TOWNHOME PROJECTIONS - 2 UNIT BUILDING

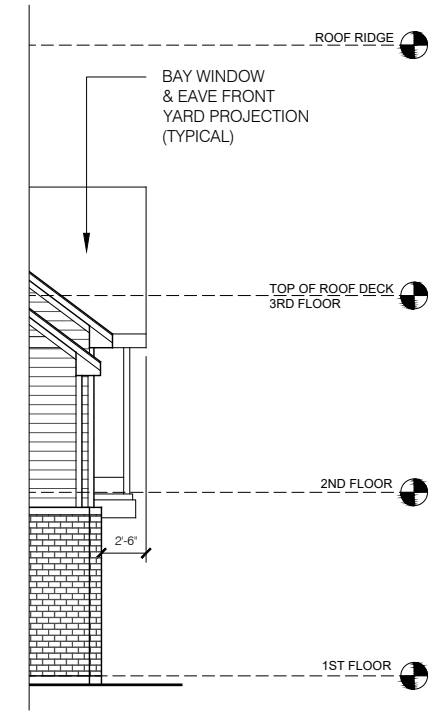


BAY WINDOW FOR UNITS: #1,42,43,46,47 & 60 SEE SITE PLAN FOR LOCATION (TYPICAL)

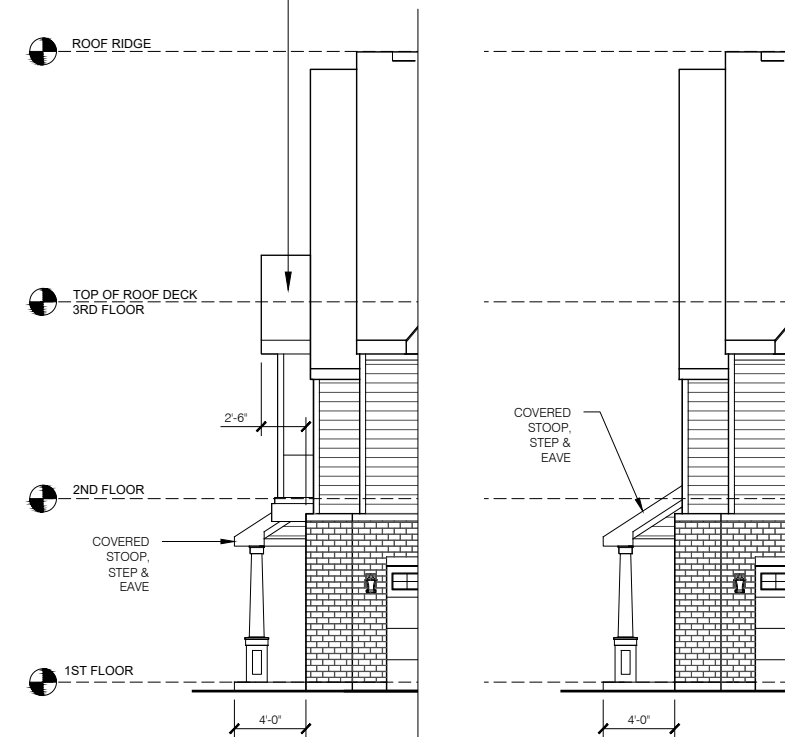


REV. #	REV. DATE

DATE: 7 APR 21
 JOB NO: 20-101
 DRAWN: A.K./Y.K.
 CHKD: A.K.
 SHEET:

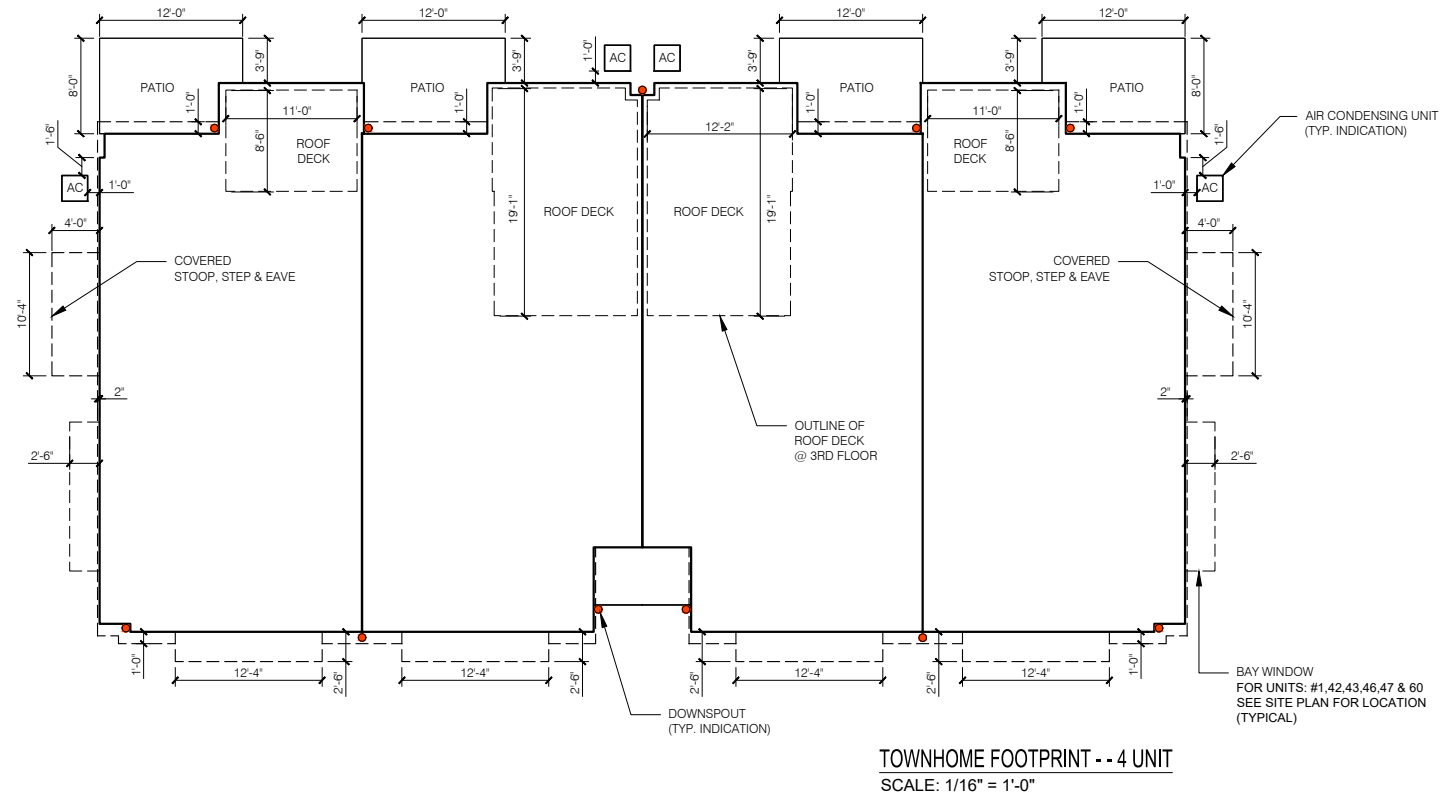


TOWNHOME PROJECTIONS - 4 UNIT BUILDING

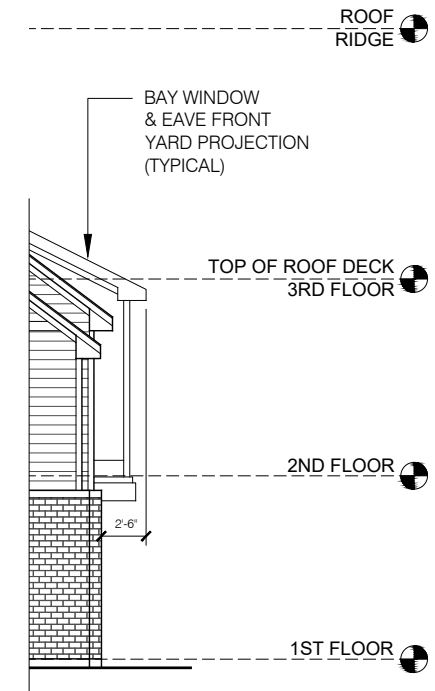


PARTIAL SIDE ELEVATION
SCALE: 3/32" = 1'-0"

BAY WINDOW
FOR UNITS: #1,42,43,46,47 & 60
SEE SITE PLAN FOR LOCATION
(TYPICAL)

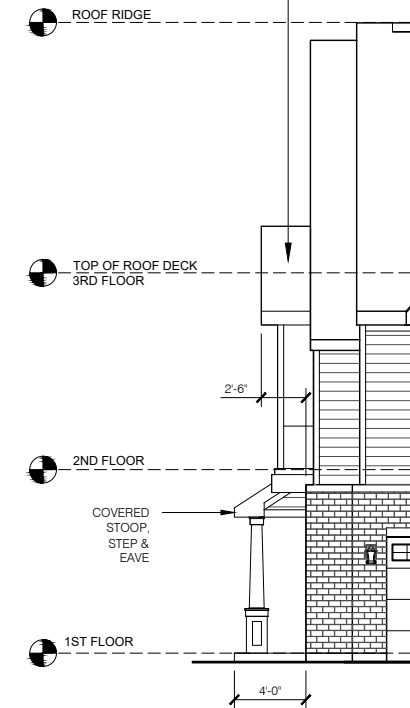

PARTIAL FRONT ELEVATION (BAY WINDOW)
SCALE: 3/32" = 1'-0"

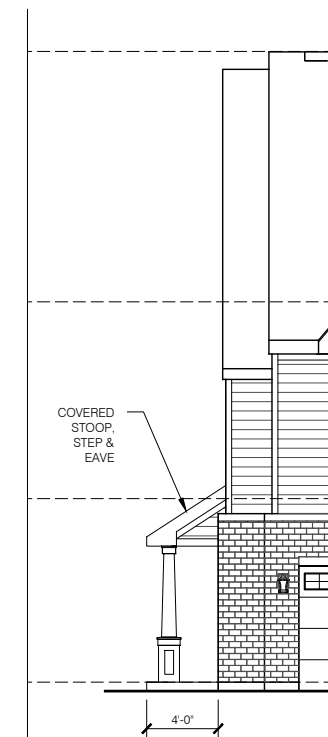

PARTIAL FRONT ELEVATION
SCALE: 3/32" = 1'-0"

REV. #	REV. DATE

DATE: 7 APR 21

JOB NO: 20-101

DRAWN: A.K./Y.K.

CHKD: A.K.

SHEET:

