

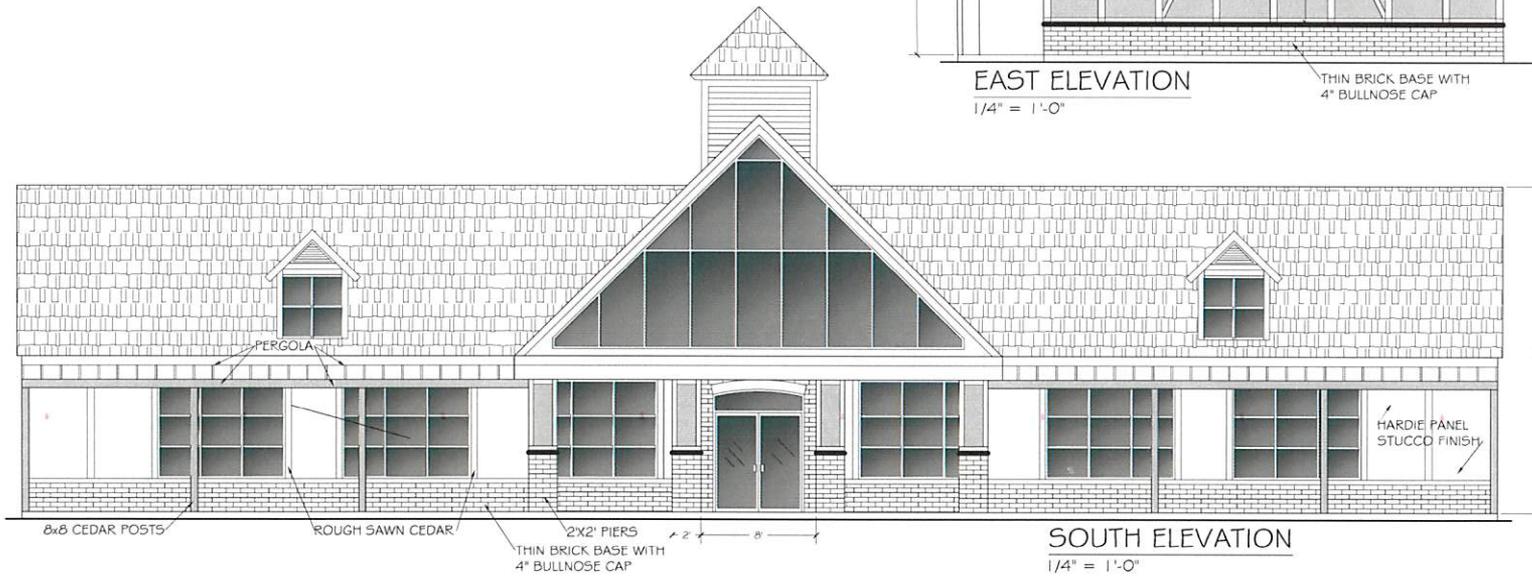


EAST ELEVATION
1/4" = 1'-0"

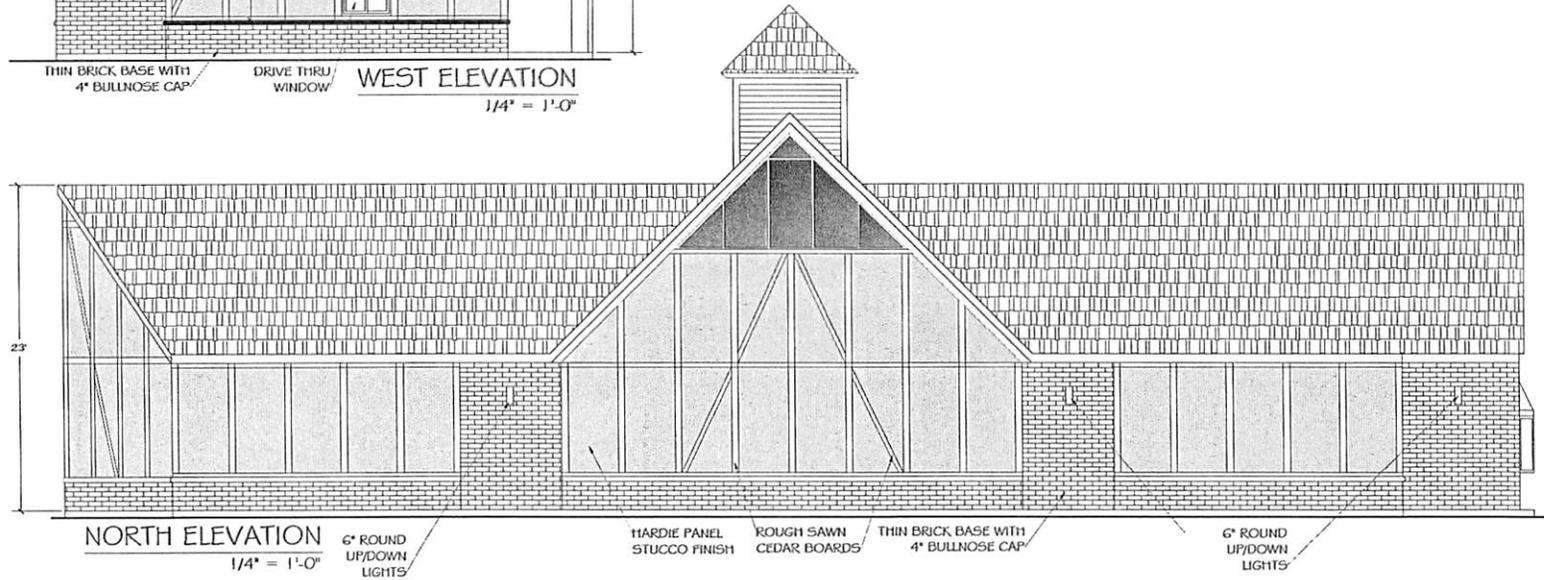


SOUTH ELEVATION
1/4" = 1'-0"

NO.	DATE	DESCRIPTION
	8-20-2024	PRELIMINARY
DRAWING RECORD		
ERIKSSON ARCHITECT		
3816 LIZETTE GLENVIEW		
IL 60026 847-370-6550		
erikssonarchitecture@comcast.net		
COPYRIGHT © 2024 BY ERIKSSON ARCHITECTURE		
<small>THESE DOCUMENTS ARE INSTRUMENTS OF SERVICE PREPARED BY THE ARCHITECT AND NO PART MAY BE USED OR REPRODUCED WITHOUT WRITTEN PERMISSION OF THE COPYRIGHT OWNER.</small>		
WARRENVILLE COUNTRY STORE		
30W180 BUTTERFIELD		
WARRENVILLE, IL		
ELEVATIONS		
PROJECT #	SHEET	
PERMIT #	A3	

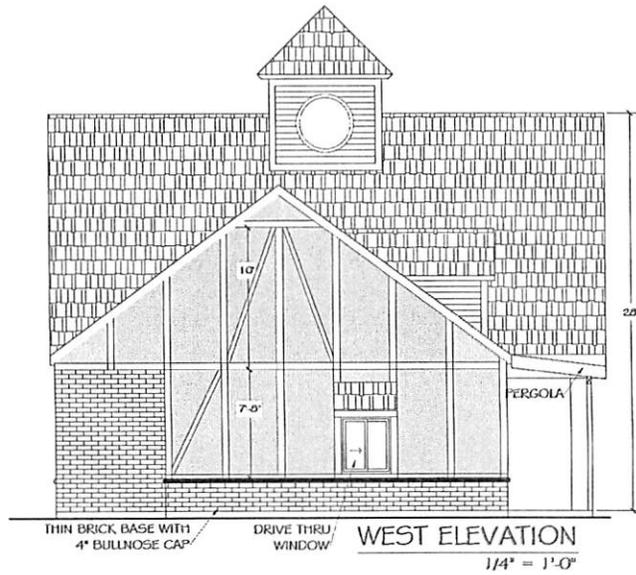

9-30-2024	PRELIMINARY	
NO	DATE	DESCRIPTION
		DRAWING RECORD
ERIKSSON		
ARCHITECT		
3816 LIZETTE GLENVIEW		
IL 60026	847-370-6550	
erikssonarchitecture@comcast.net		
COPYRIGHT © 2024 BY ERIKSSON ARCHITECTURE		
THESE DOCUMENTS ARE HEREBY OFFERED AS SERVICES OF SERVICE		
REMAINS THE PROPERTY OF THE ARCHITECT AND NO PART MAY BE REPRODUCED OR TRANSMITTED IN ANY FORM OR BY ANY MEANS WITHOUT THE WRITTEN PERMISSION OF THE ARCHITECT'S OFFICE.		
WARRENVILLE		
COUNTRY STORE		
28W846 BUTTERFIELD		
WARRENVILLE, IL		
NORTH & WEST ELEVATIONS		
PROJECT #	SHEET	
PERMIT #	A4	

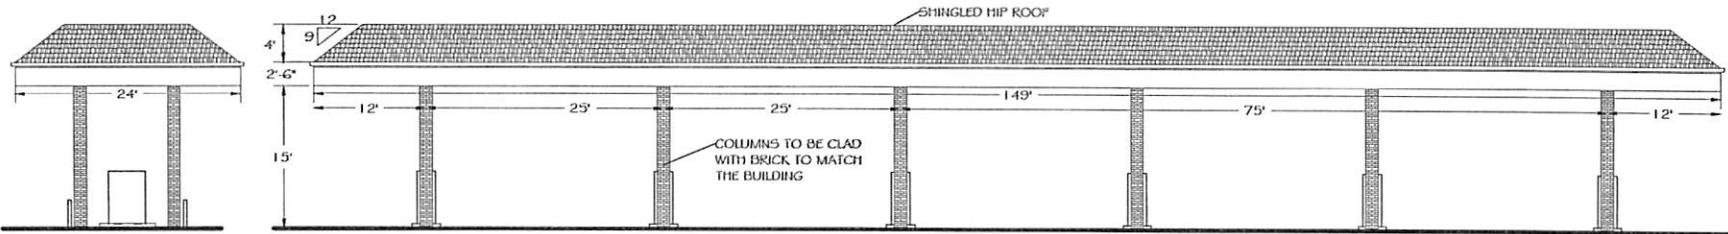

EAST AND WEST ELEVATIONS
SCALE: 3/16" = 1'-0"

SOUTH AND NORTH ELEVATIONS
SCALE: 3/16" = 1'-0"

ERIKSSON ARCHITECTURE
3816 LIZETTE LN GLENVIEW, IL 60026
847-370-6550

WARRENVILLE
BUTTERFIELD Rd & BATAVIA Rd

CANOPY 4' HIP ROOF
7-23-2024