




1 GROUND LEVEL WEST SIDE ADA PLAN
SCALE: 1/8" = 1'-0"

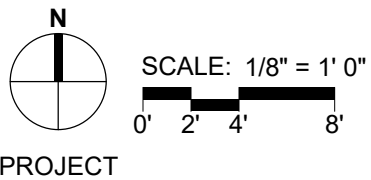

PROJECT

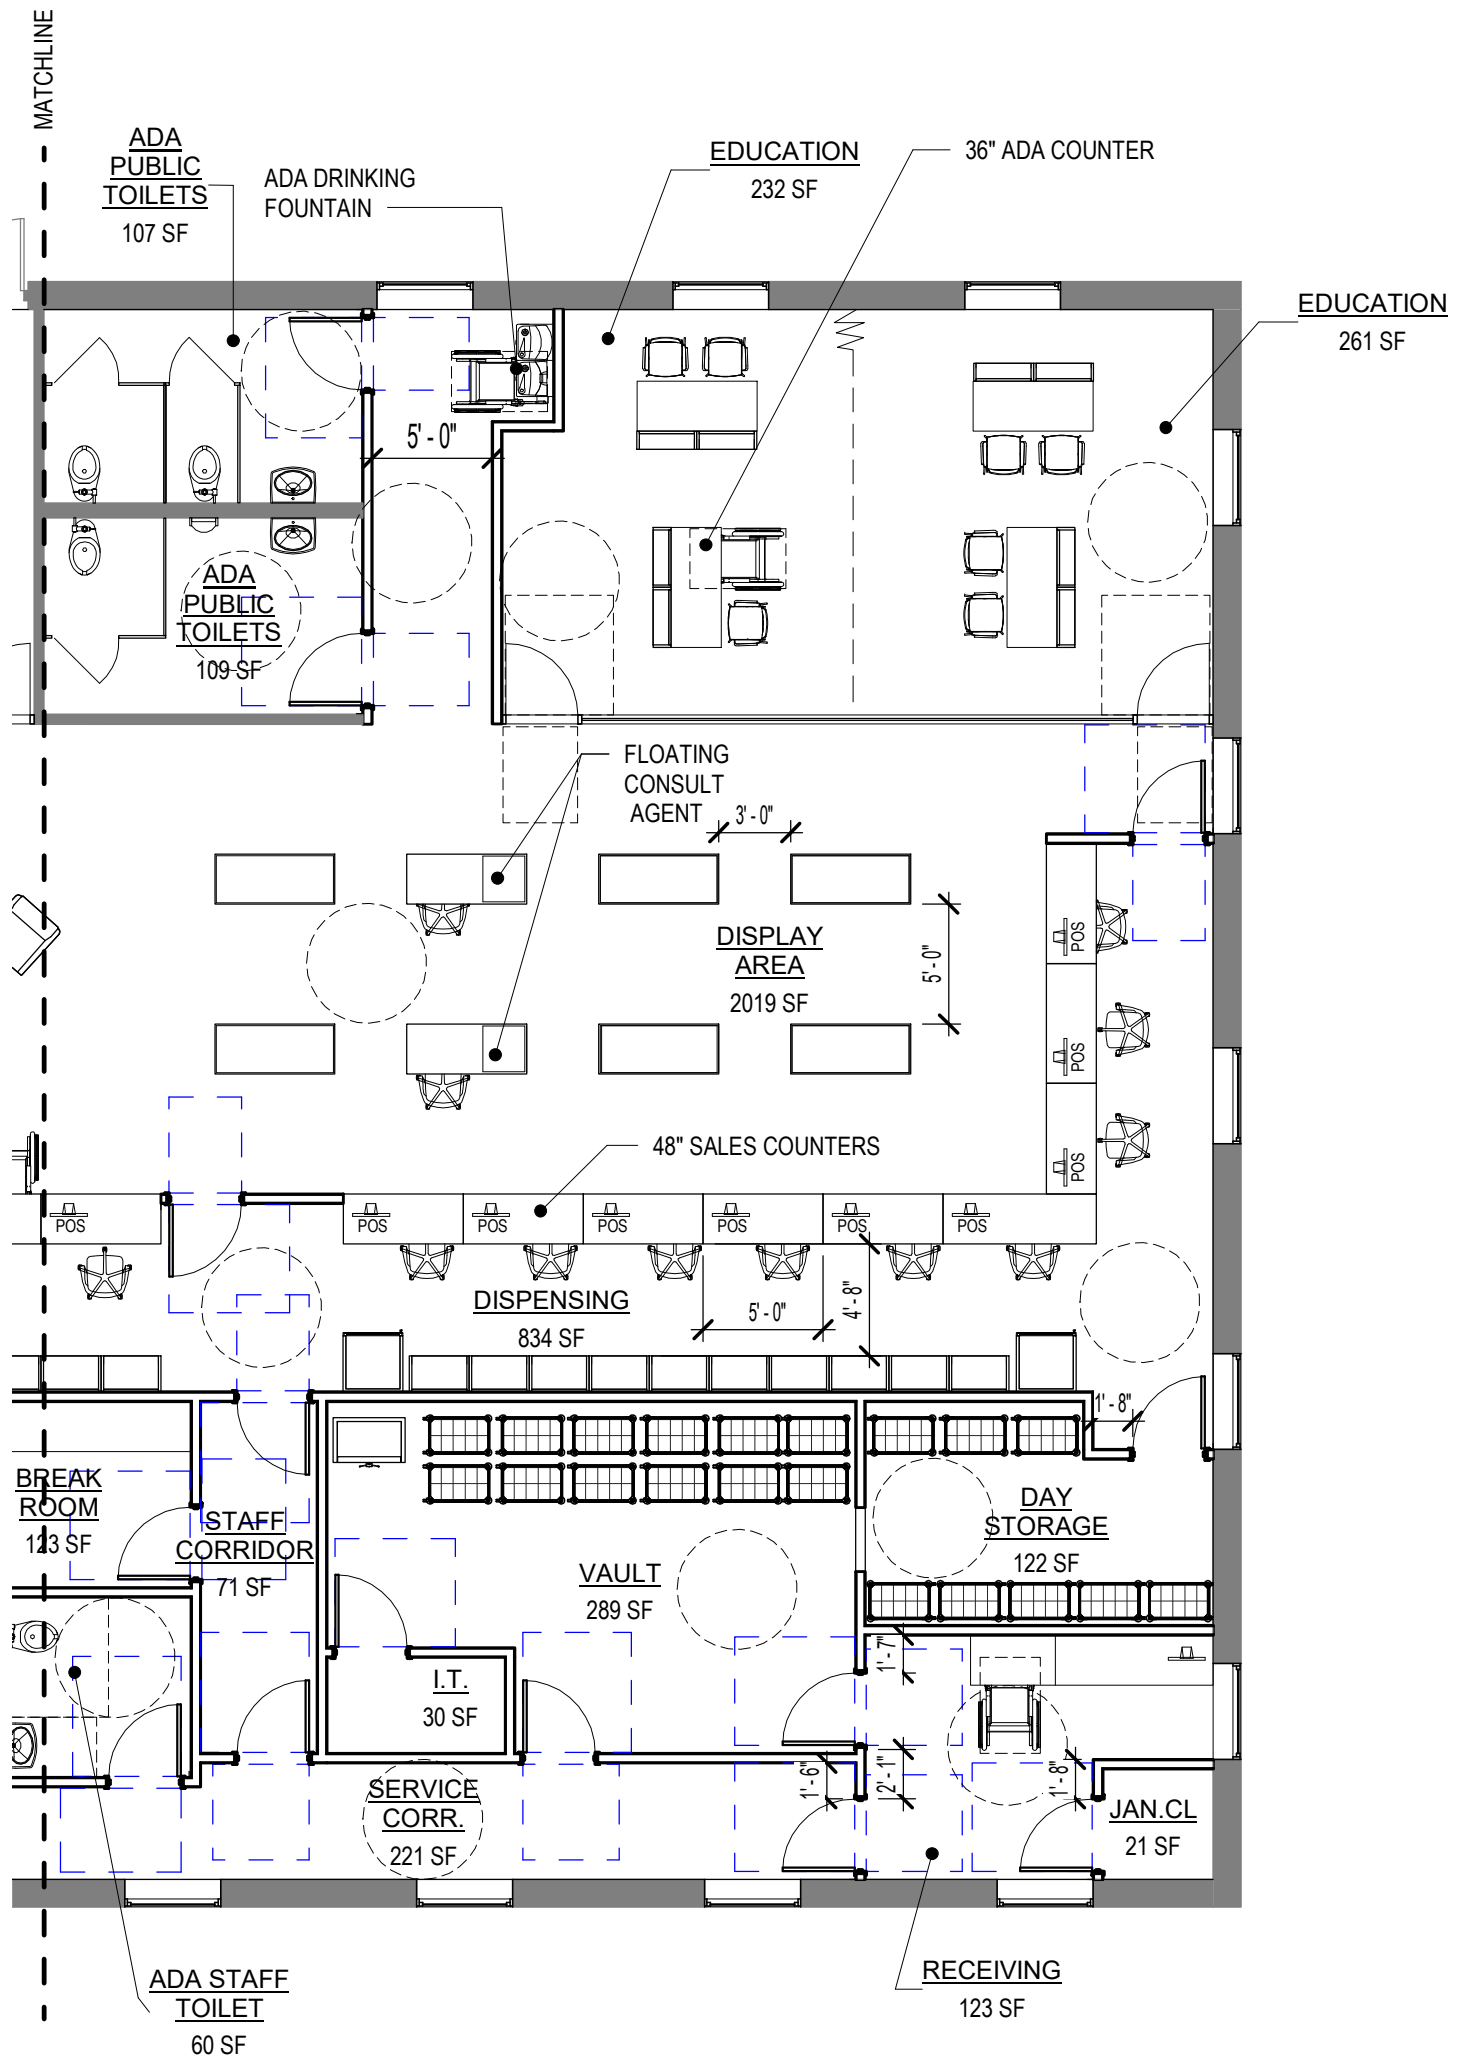

1 GROUND LEVEL EAST SIDE ADA PLAN
 SCALE: 1/8" = 1'-0"

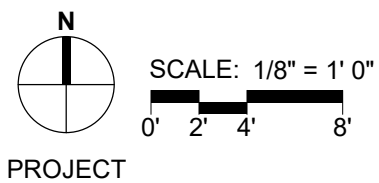

PROJECT