



# LOCATION MAP

N.T.S.

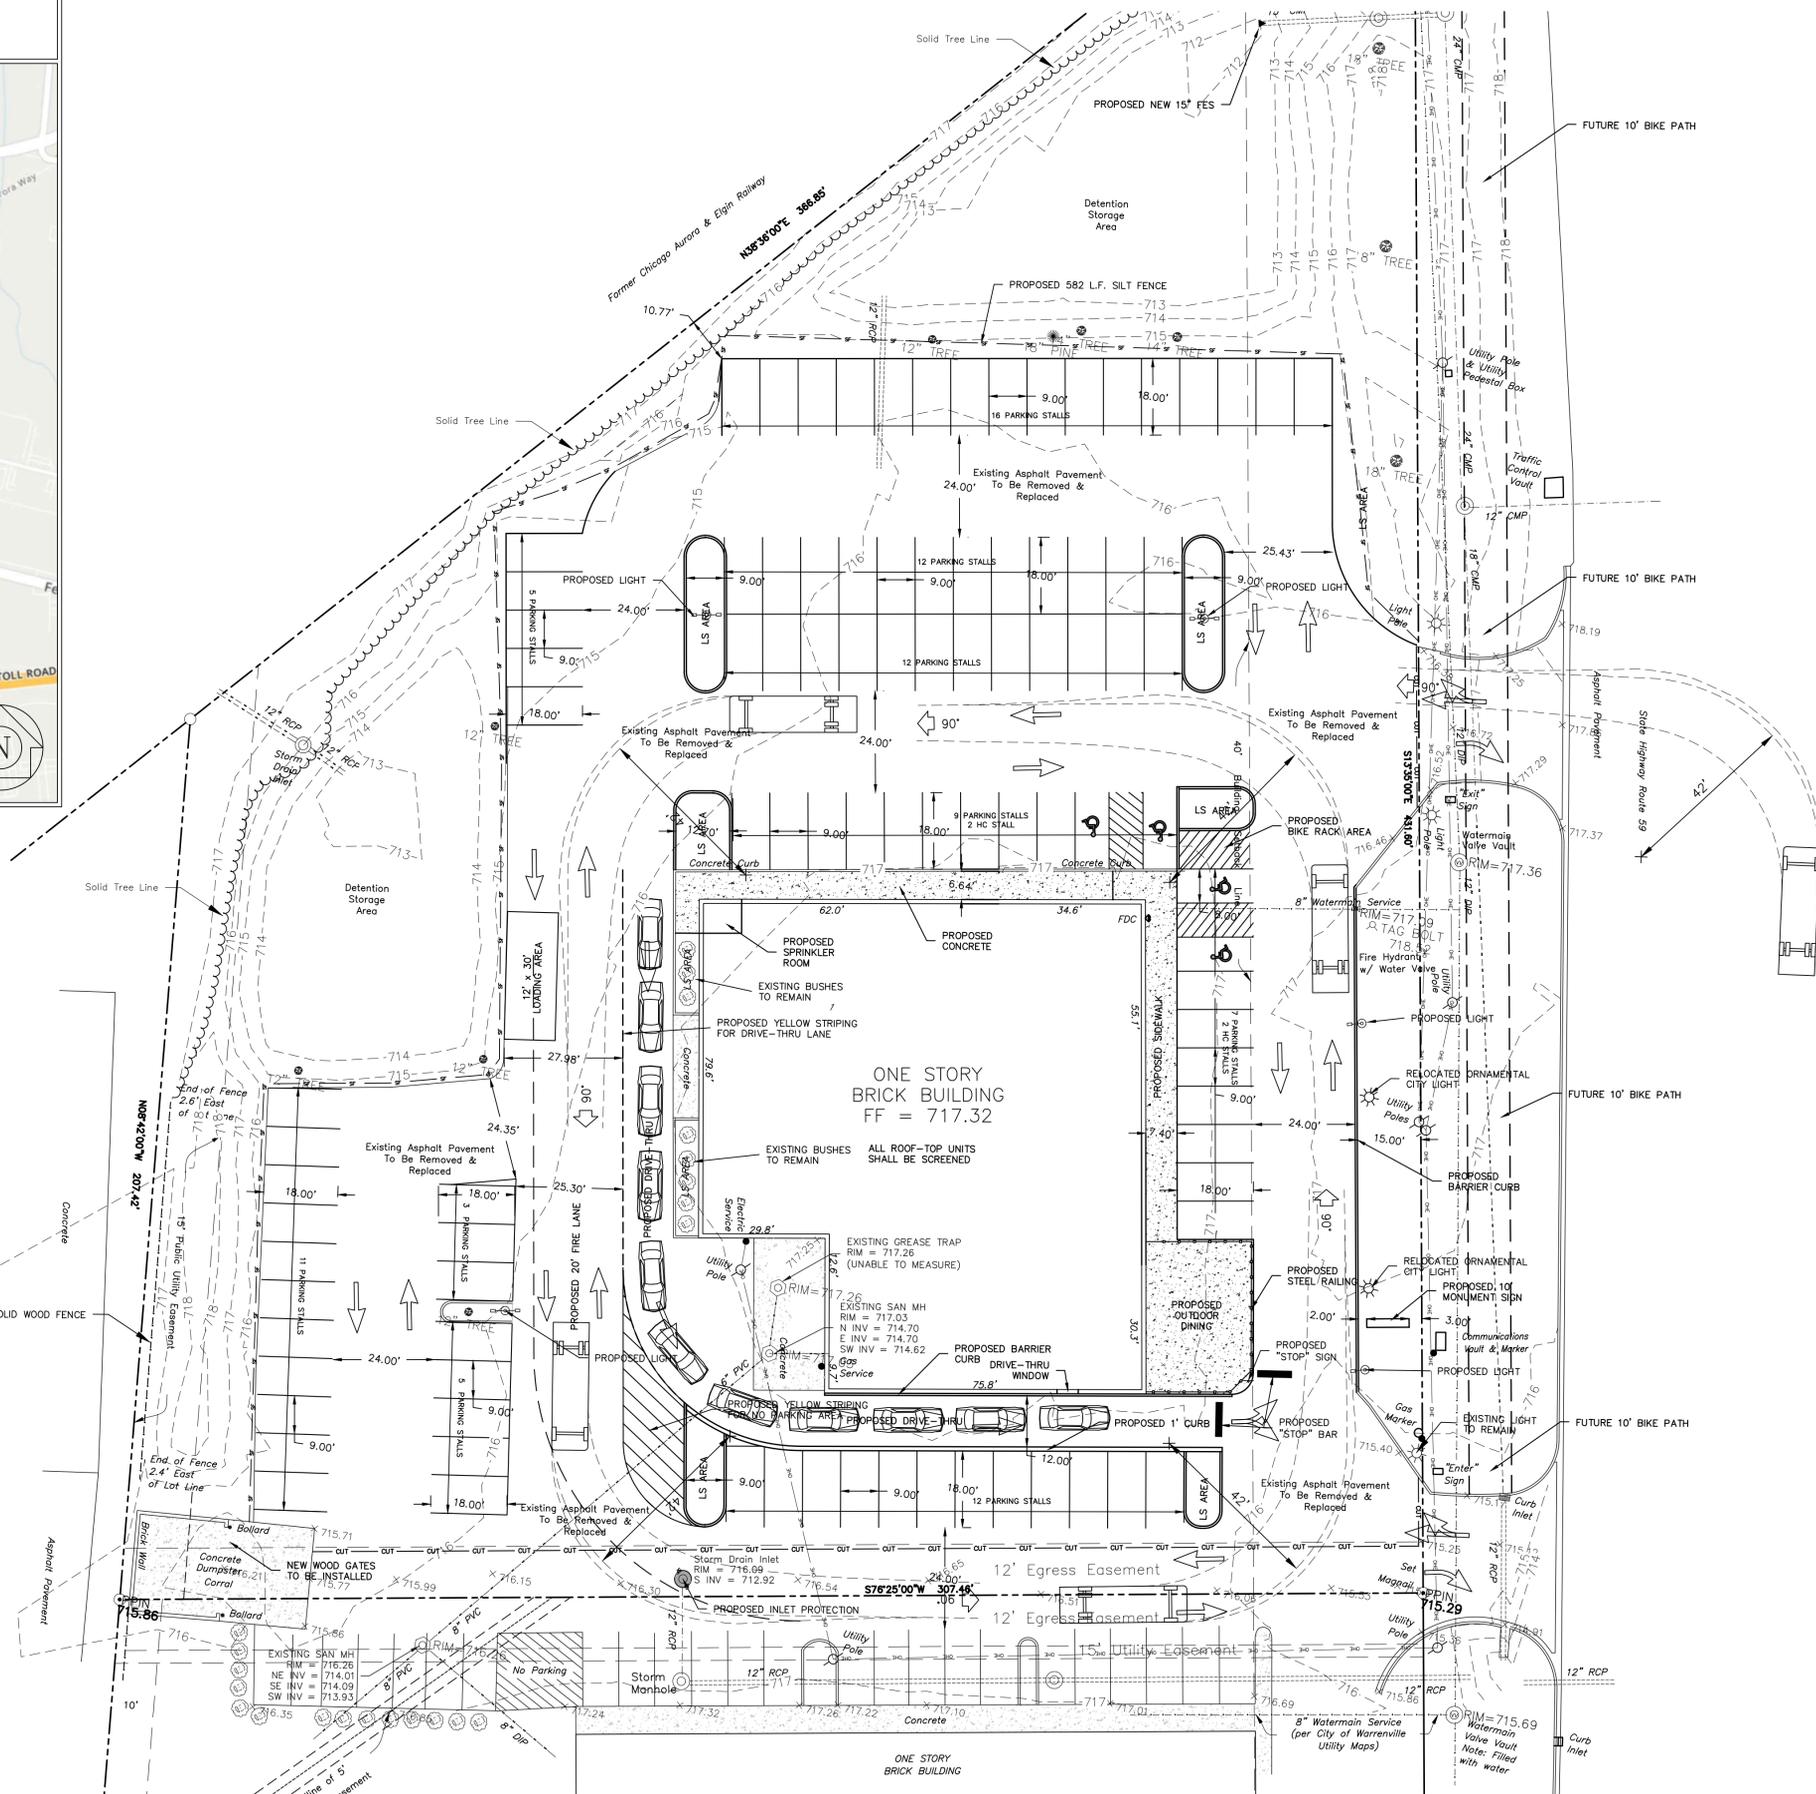

LEGEND	
	PROPERTY BOUNDARY
	EXISTING CONTOUR LINE
	EXISTING STORM SEWER
	EXISTING SANITARY SEWER LINE
	EXISTING WATERMAIN
	EXISTING UNDERGROUND ELECTRIC
	EXISTING OVERHEAD ELECTRIC
	EXISTING GAS SERVICE
	EXISTING TELEPHONE
	EXISTING CONTOUR LINE
	PROPOSED WATERMAIN
	PROPOSED STORM SEWER
	PROPOSED SANITARY SEWER LINE
	PROPOSED GREASE SERVICE LINE
	PROPOSED VENT LINE
	EXISTING FENCELINE
	PROPOSED SILT FENCE
	EXISTING SPOT SHOT
	PROPOSED SPOT GRADE
	WATER
	STORM
	SANITARY
	R.O.W. MONUMENT
	P.C. NAIL
	CHISELED MARK
	BENCHMARK
	HUB & TACK
	SOL. BORING
	OVERLAND RELIEF
	FLOW DIRECTION
	B-BOX
	HYDRANT VALVE
	VALVE VAULT
	INLET-CURB
	INLET OR MANHOLE
	FLARED END SECTION
	CLEANOUT MANHOLE
	UTILITY POLE
	GUY WIRE LOC.
	UTIL. CABINET
	UTIL. PEDESTAL
	LIGHT POLE
	TRAFFIC SIGNAL
	ELECTRIC VAULT
	GAS VALVE

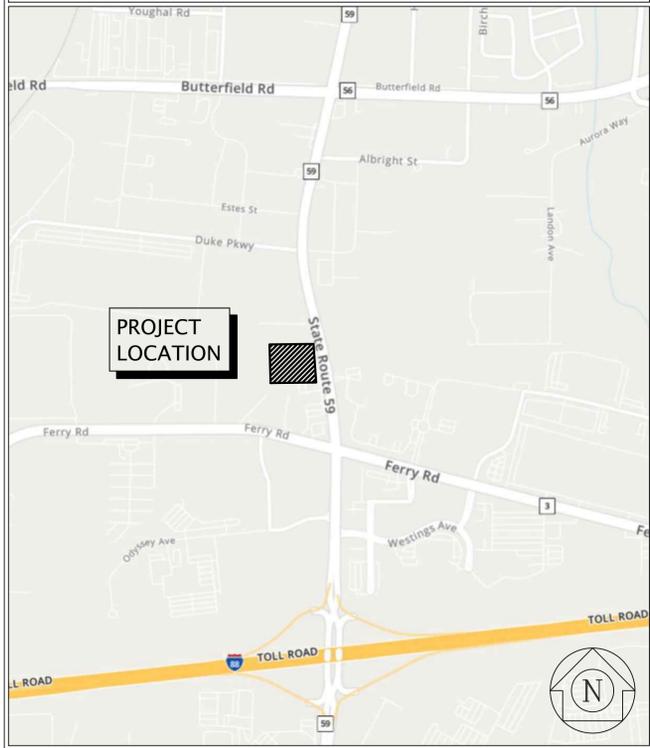

NO.	DATE	NOTES
1	10.6.22	WARRENVILLE ENGINEERING/PLANNING REVIEW LETTER 9.2.22
2	10.18.22	WARRENVILLE ENGINEERING/PLANNING REVIEW LETTER 9.16.22