


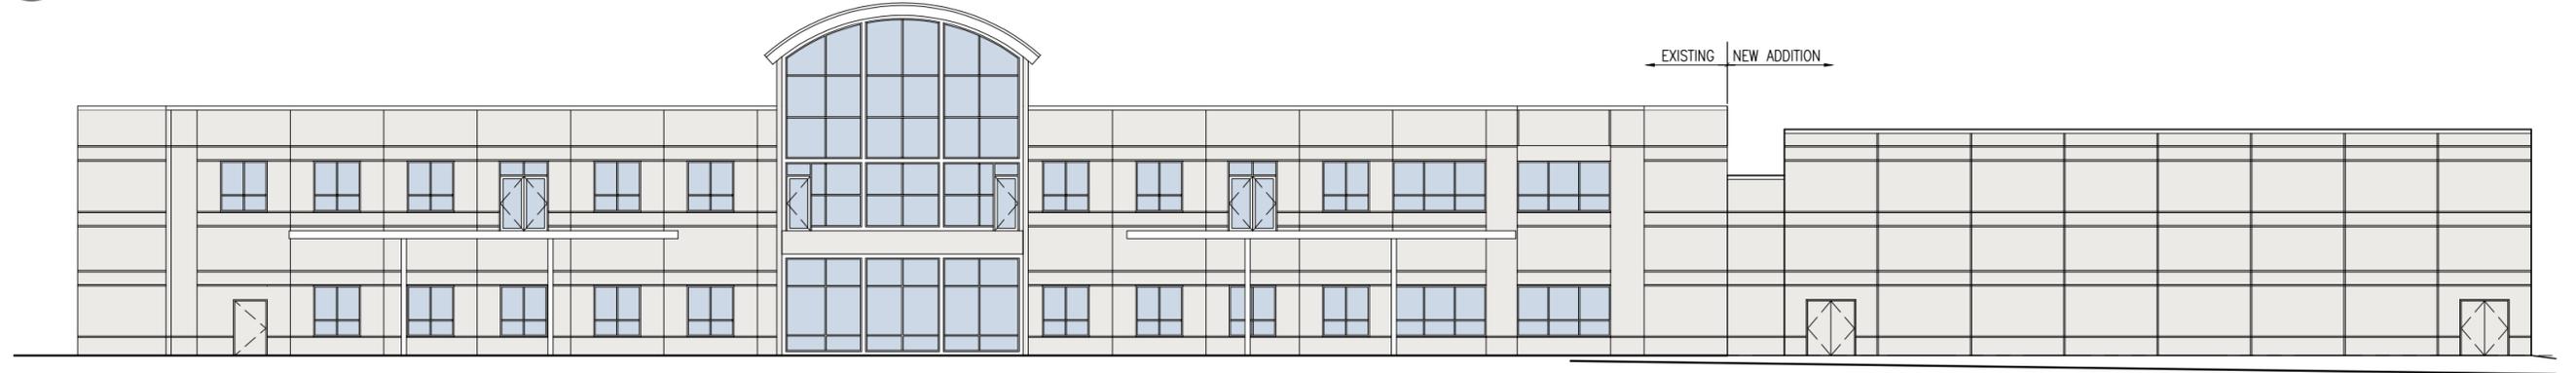


1 EAST ELEVATION
NTS




2 WEST ELEVATION
NTS



3 SOUTH ELEVATION
NTS

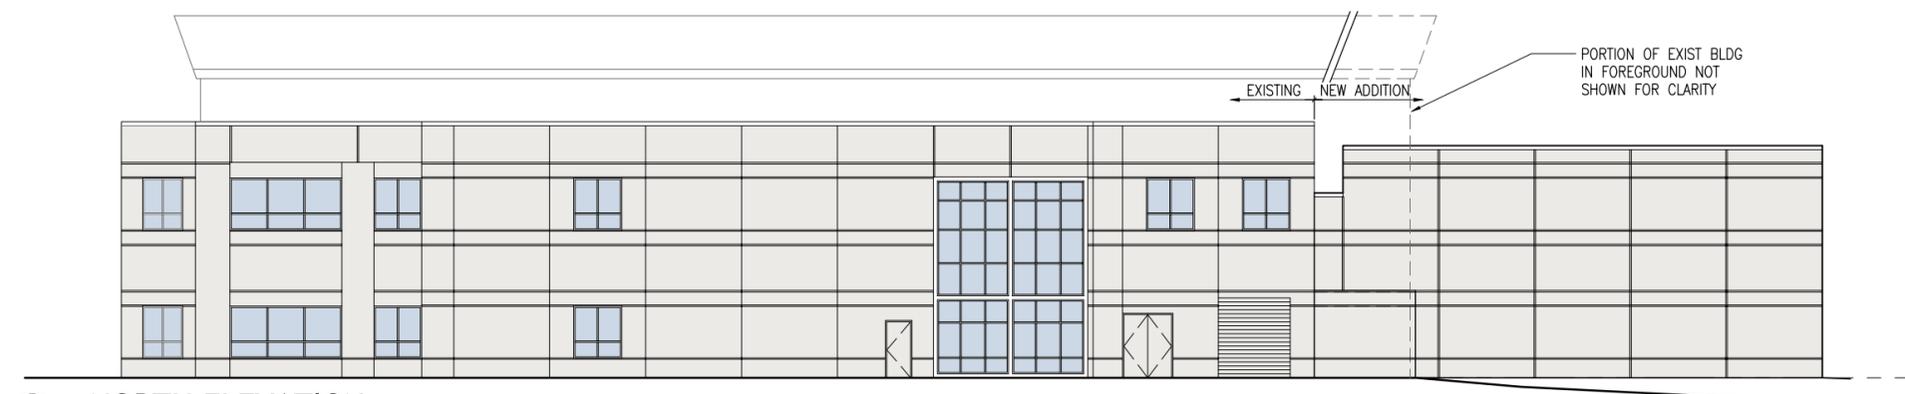

4 NORTH ELEVATION
NTS

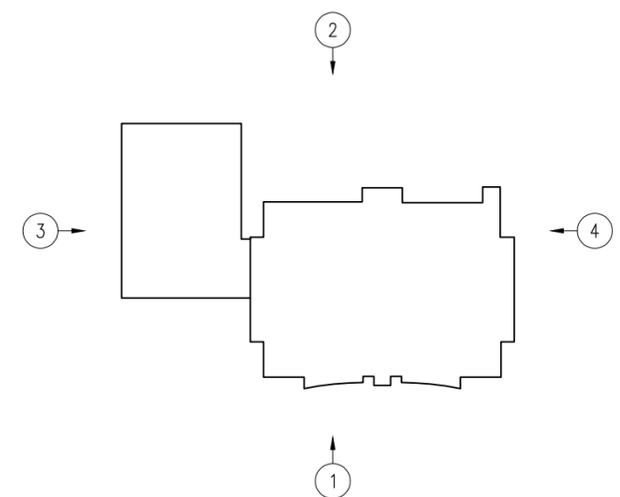

KEY PLAN
NTS