



PARKING LOT PAVEMENT STRUCTURE No. 2.89

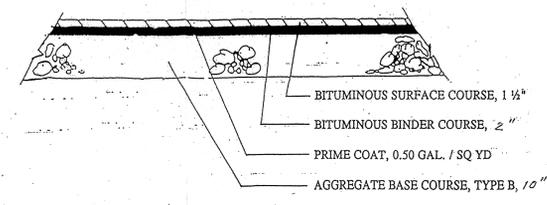

PARKING LOT PAVEMENT STRUCTURE No. 2.56

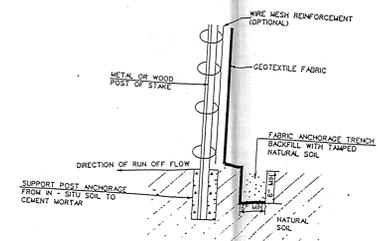

SILT FENCE CONSTRUCTION DETAIL

EXISTING WETLAND

US. Rt.56  
BUTTERFIELD RD.


US. Rt.59

GAS CITY

REVISIONS	DESCRIPTION


**SITE PLAN**  
**Mr. JIM'S SERVICE CENTER**  
3 So. 430 RT.59, WARRENVILLE, IL.

**JKL CONSULTING CIVIL ENGINEERS LTD.**  
834 E. RAND ROAD SUITE 13  
MOUNT PROSPECT, IL 60056  
(847) 870-9742

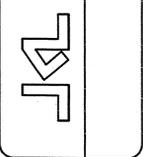

DESIGN: R.N.  
DRAFTING: M.F.  
DATE: 4-11-00

SHEET 2 OF 2  
0387

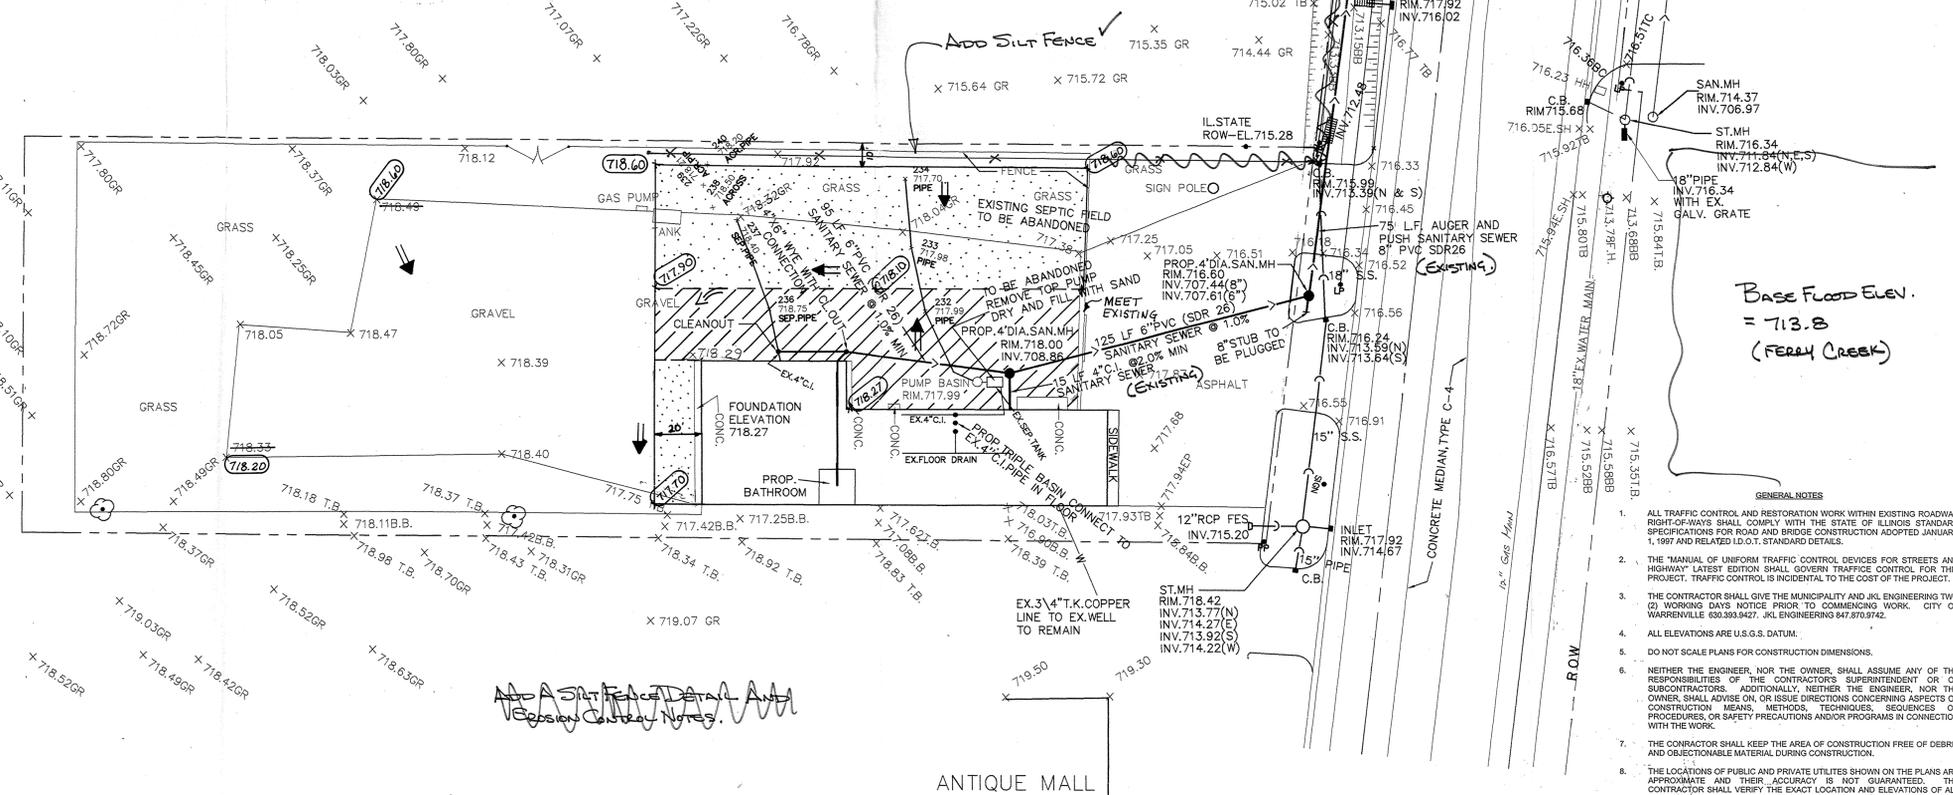

Base Flood Elev.  
= 713.8  
(FERRY CREEK)

- GENERAL NOTES
- ALL TRAFFIC CONTROL AND RESTORATION WORK WITHIN EXISTING ROADWAY RIGHT-OF-WAYS SHALL COMPLY WITH THE STATE OF ILLINOIS STANDARD SPECIFICATIONS FOR ROAD AND BRIDGE CONSTRUCTION ADOPTED JANUARY 1, 1997 AND RELATED I.D.O.T. STANDARD DETAILS.
  - THE "MANUAL OF UNIFORM TRAFFIC CONTROL DEVICES FOR STREETS AND HIGHWAY" LATEST EDITION SHALL GOVERN TRAFFIC CONTROL FOR THIS PROJECT. TRAFFIC CONTROL IS INCIDENTAL TO THE COST OF THE PROJECT.
  - THE CONTRACTOR SHALL GIVE THE MUNICIPALITY AND JKL ENGINEERING TWO (2) WORKING DAYS NOTICE PRIOR TO COMMENCING CONSTRUCTION. CITY OF WARRENVILLE 630.393.9427. JKL ENGINEERING 847.870.9742.
  - ALL ELEVATIONS ARE U.S.G.S. DATUM.
  - DO NOT SCALE PLANS FOR CONSTRUCTION DIMENSIONS.
  - NEITHER THE ENGINEER, NOR THE OWNER, SHALL ASSUME ANY OF THE RESPONSIBILITIES OF THE CONTRACTOR'S SUPERINTENDENT OR OF SUBCONTRACTORS. ADDITIONALLY, NEITHER THE ENGINEER, NOR THE OWNER, SHALL ADVISE ON, OR ISSUE DIRECTIONS CONCERNING ASPECTS OF CONSTRUCTION MEANS, METHODS, TECHNOLOGIES, SEQUENCES OR PROCEDURES, OR SAFETY PRECAUTIONS AND/OR PROGRAMS IN CONNECTION WITH THE WORK.
  - THE CONTRACTOR SHALL KEEP THE AREA OF CONSTRUCTION FREE OF DEBRIS AND OBJECTIONABLE MATERIAL DURING CONSTRUCTION.
  - THE LOCATIONS OF PUBLIC AND PRIVATE UTILITIES SHOWN ON THE PLANS ARE APPROXIMATE AND THEIR ACCURACY IS NOT GUARANTEED. THE CONTRACTOR SHALL VERIFY THE EXACT LOCATION AND ELEVATIONS OF ALL UTILITIES. THE CONTRACTOR SHALL REPORT ANY ENCOUNTERED DISCREPANCIES TO THE ENGINEER AT ONCE. THE CONTRACTOR SHALL TAKE THE CARE IN ALL PHASES OF THE CONSTRUCTION TO PROTECT ANY UTILITIES WHICH MAY BE AFFECTED BY THE WORK. ANY DAMAGE TO EXISTING UTILITIES SHALL BE REPAIRED AT THE CONTRACTOR'S EXPENSE.
  - THE CONTRACTOR SHALL MAINTAIN ALL EXISTING DRAINAGE FACILITIES DURING CONSTRUCTION AND SHALL REPAIR ANY DRAINAGE FACILITIES DAMAGED DURING CONSTRUCTION. THIS WORK SHALL BE CONSIDERED INCIDENTAL TO THE CONTRACT AND WILL NOT BE PAID FOR SEPARATELY.
  - ACCESS TO LOCAL RESIDENCES AND BUSINESSES SHALL BE MAINTAINED DURING CONSTRUCTION.
  - ALL TRAFFIC SIGN RELOCATION SHALL BE CONDUCTED IN ACCORDANCE WITH SECTION 107.25 OF THE STATE OF ILLINOIS STANDARD SPECIFICATIONS FOR ROAD AND BRIDGE CONSTRUCTION ADOPTED JANUARY 1, 1997 AND INCLUDED IN THE COST OF THE P.C.C. SIDEWALK.

ITEM	DESCRIPTION	UNIT	QUANTITY
1	EARTH EXCAVATION	C.Y.	700
2	BITUMINOUS BINDER COURSE, 2"	TONS	116
3	BITUMINOUS BINDER COURSE, 3"	TONS	174
4	BITUMINOUS SURFACE COURSE, 1.5"	TONS	155
5	AGGREGATE BASE COURSE, 10", CA-6, CSE TYPE B	S.Y.	700
6	AGGREGATE BASE COURSE, CA-6, TYPE B	S.Y.	100
7	BITUMINOUS MATERIALS (PRIME COAT)	TONS	3.7

- (TIX.XX) PROPOSED GRADES
- STRUCTURAL # 2.89  
GRADE EXIST STONE, 10" DEPTH
- STRUCTURAL # 2.56  
EXCAVATE GRASS AREA, PLACE 10" CA-6

ADD A SILENT DETAIL AND  
DESIGN CONTROL NOTES.

JKL CONSULTING CIVIL ENGINEERS LTD.