


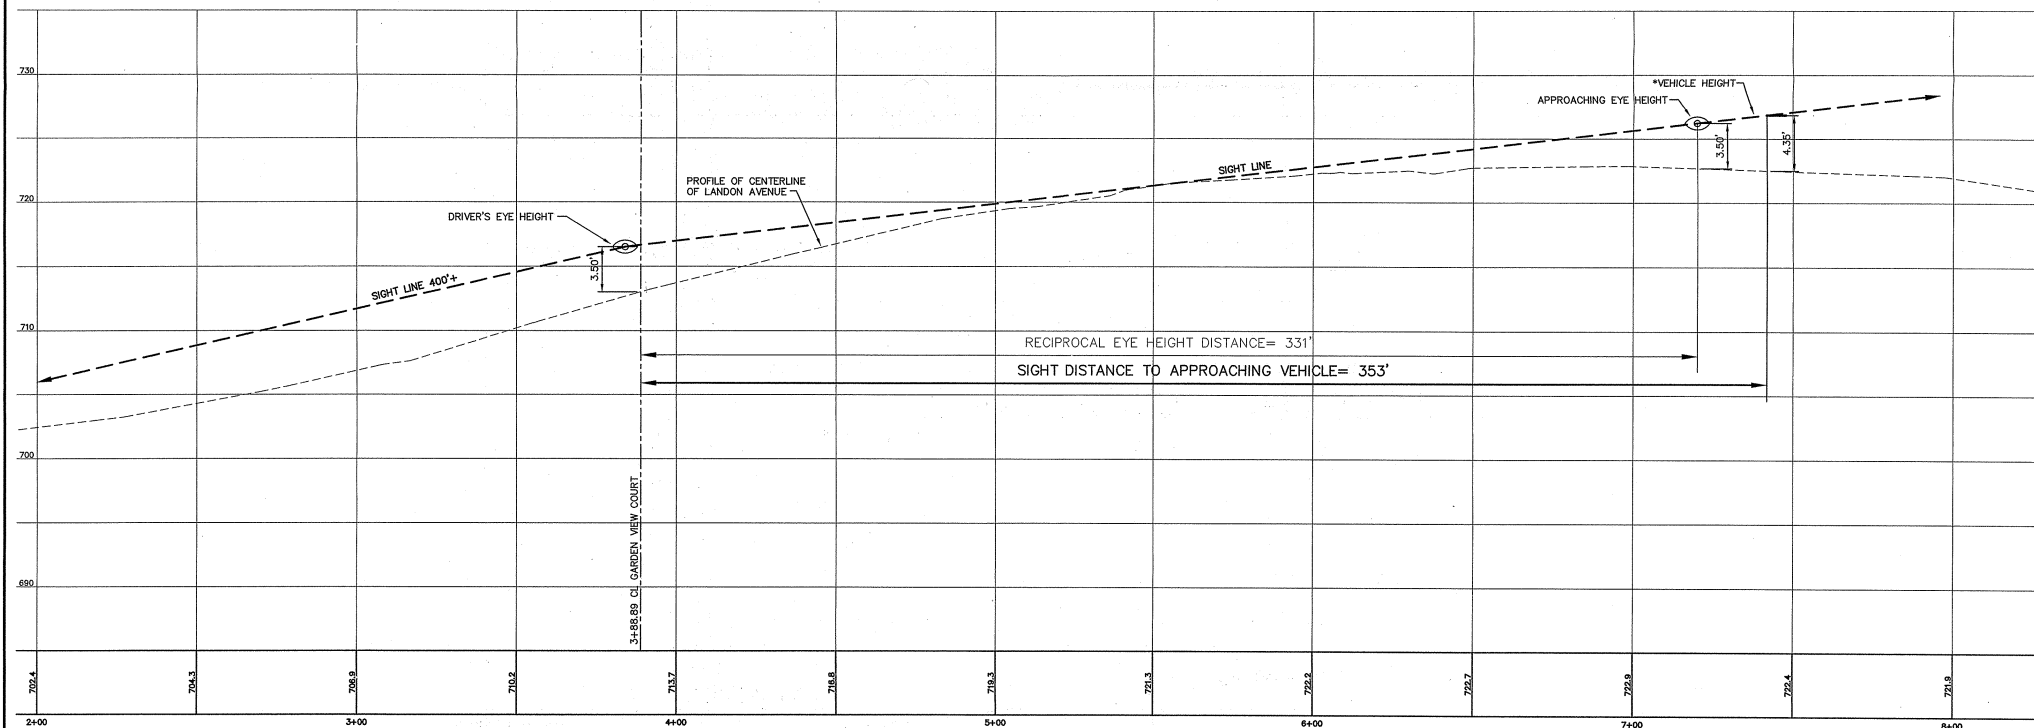

# LONDON AVENUE

\* VEHICLE HEIGHT = 18th PERCENTILE OF ALL PASSENGER CAR HEIGHTS (IN 2004) MINUS 10".



**INTECH CONSULTANTS, INC.**  
 5413 WALNUT AVE. DOWNERS GROVE, ILL.  
ILLINOIS REGISTRATION No. 184-001040

**ENGINEERS  
 SURVEYORS**

LONDON ROAD PARTNERSHIP, L.L.C.  
 2101 LILLIAN LANE  
 LISLE, ILLINOIS 60532  
 TEL.: 312-388-3030

**SEQUESTRIA SUBDIVISION  
 LONDON AVENUE  
 WARRENVILLE, ILLINOIS**

LONDON AVENUE  
 SIGHT DISTANCE

10-08-08	1	PER CLIENT REVIEW	DCK	SCALE HORIZ. 1" = 100' VERT. 1" = 10'
DATE	NO.	REVISION	BY	DATE
				10/6/