



City of Warrenville, Illinois

Butterfield Road Improvements

Cross-section B

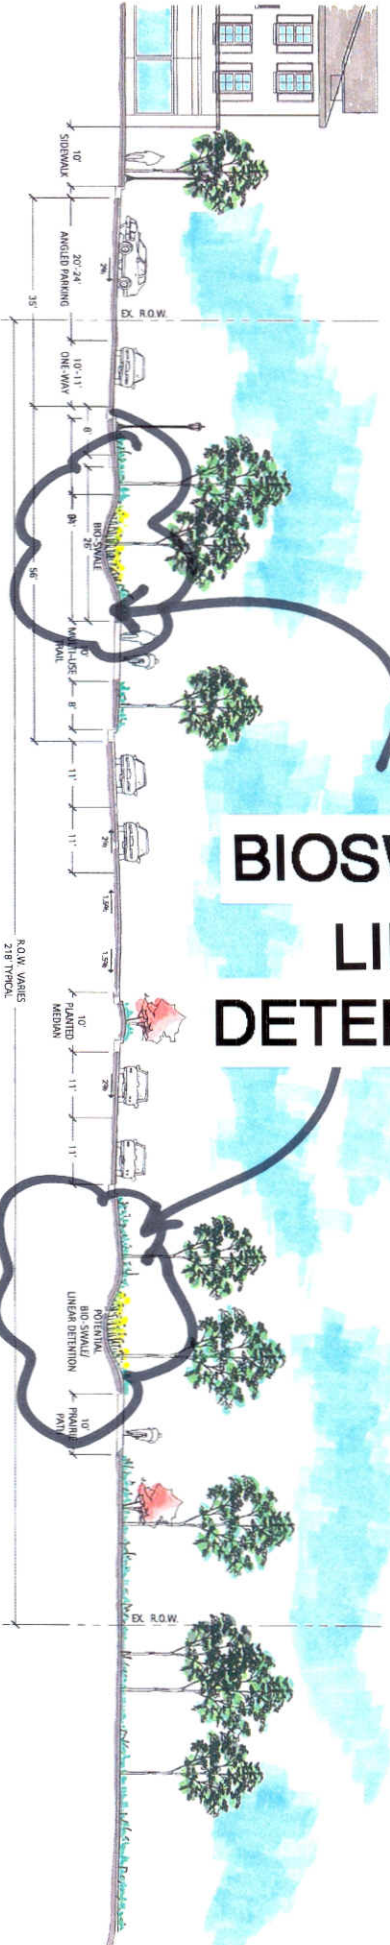

BIOSWALE - LINEAR DETENTION

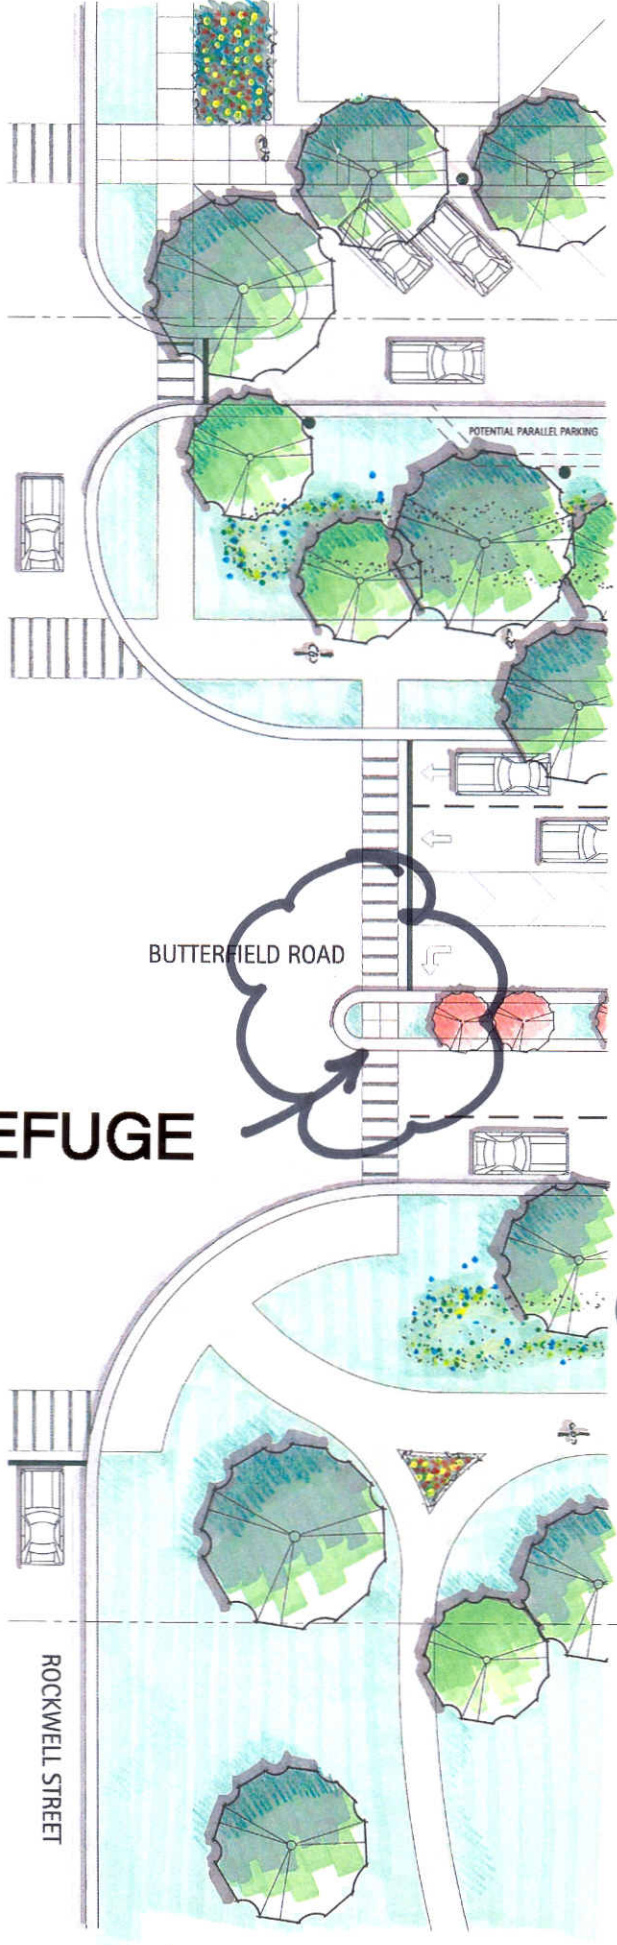

BUTTERFIELD ROAD

POTENTIAL PARALLEL PARKING

POTENTIAL
BIO-SWALI
LINEAR DETENTION

ROW VARIES
218' TYPICAL

ROCKWELL STREET

AREA OF REFUGE

LAKOTA

THE LAKOTA GROUP, INC.



September 13, 2007