


SITE CALCULATIONS	
EXISTING IMPERVIOUS	= 62,102 SF / 65.8%
EXISTING LANDSCAPE	= 32,209 SF / 34.2%
PROPOSED IMPERVIOUS AREA	= 63,773 SF / 67.6%
PROPOSED LANDSCAPE	= 30,538 SF / 32.4%
TOTAL SITE AREA	= 94,311 SF
PROPOSED INCREASE	= 1,671 SF IMPERVIOUS

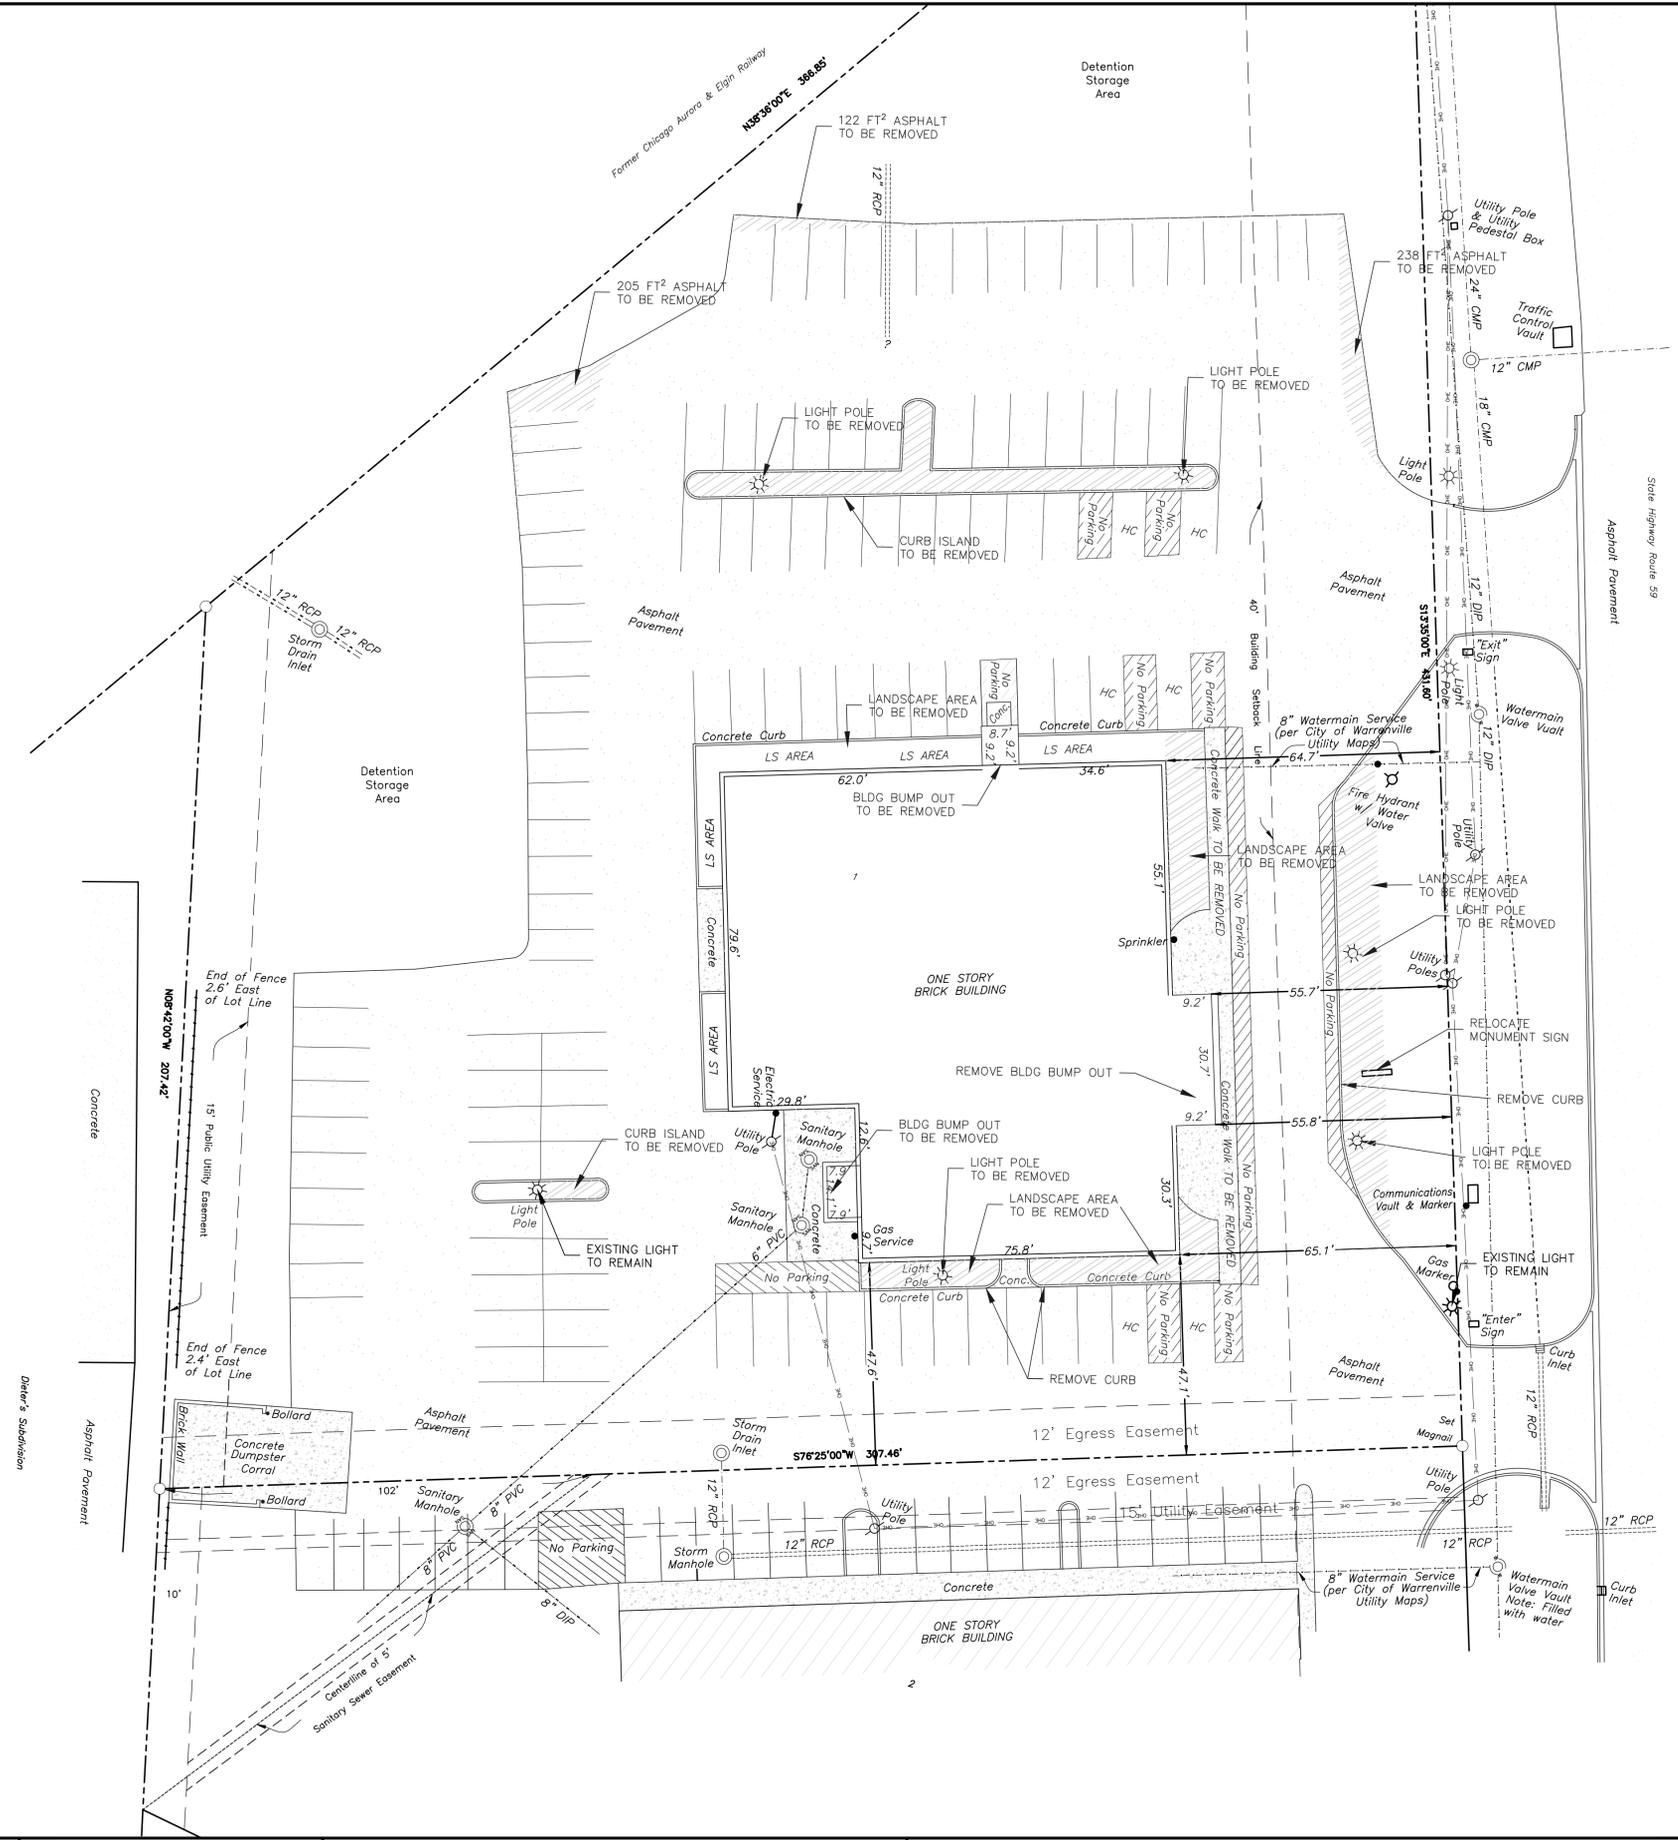

REVISIONS	NO.	DATE	NOTES