
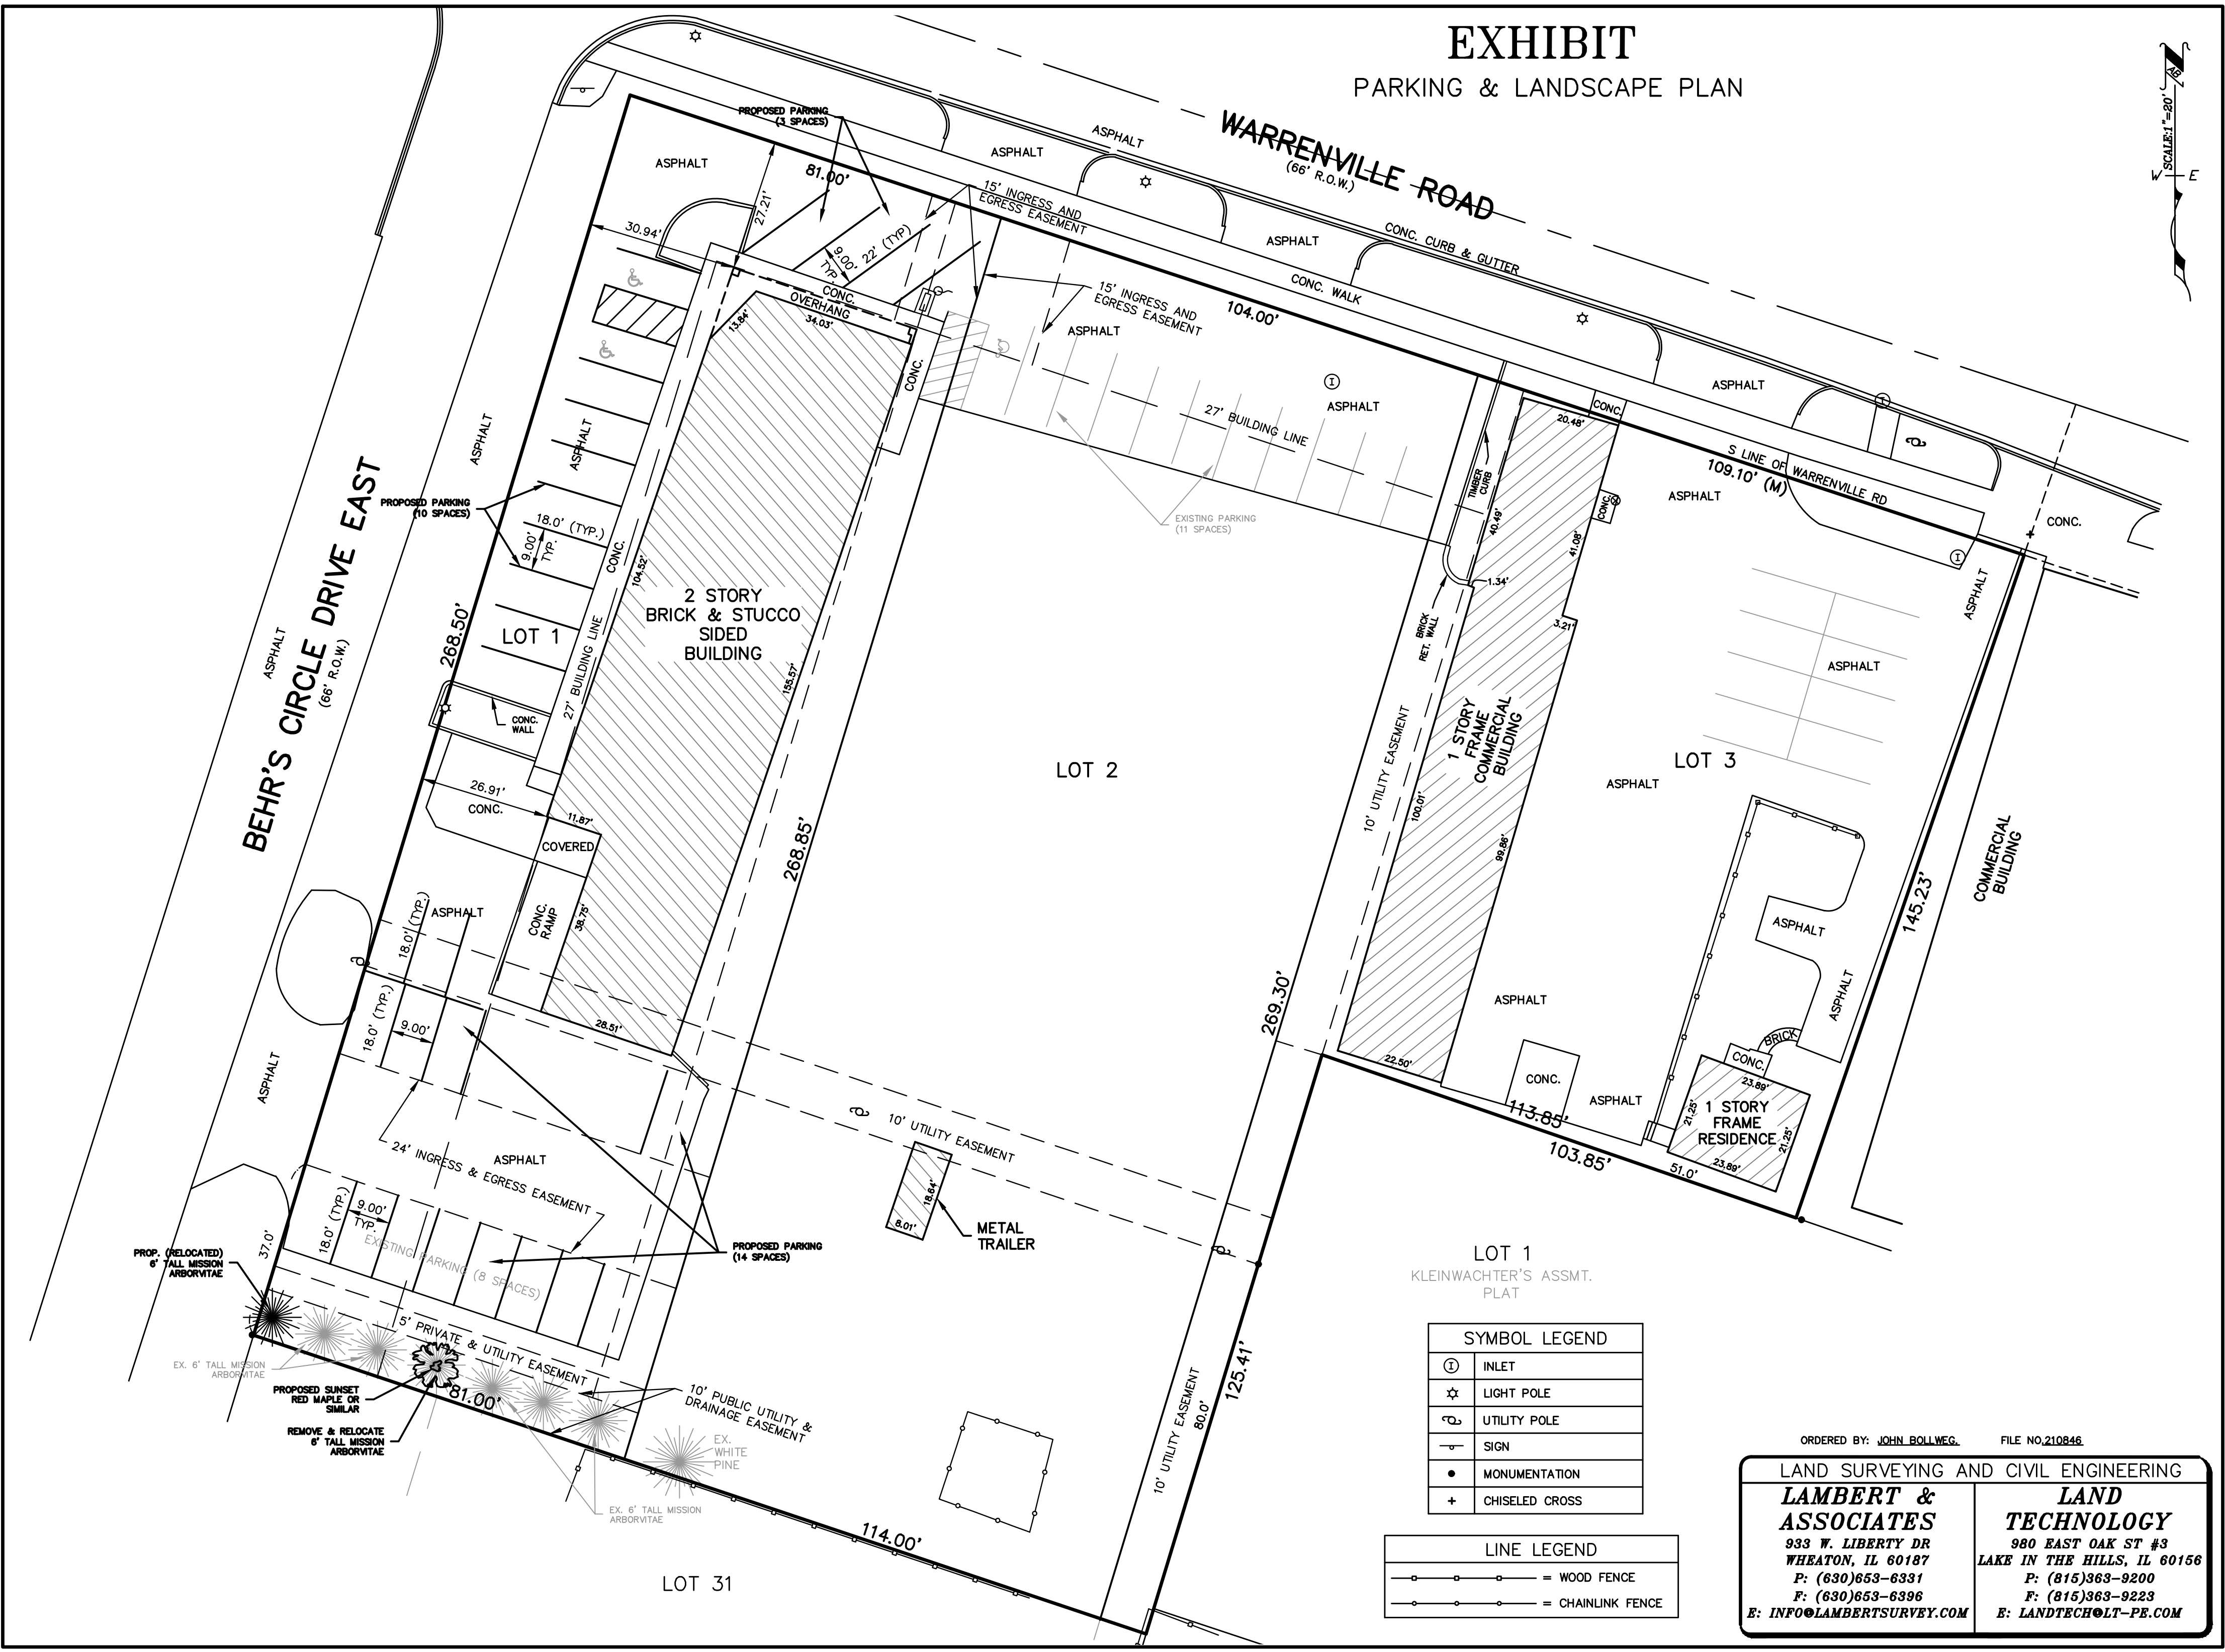


# EXHIBIT

## PARKING & LANDSCAPE PLAN

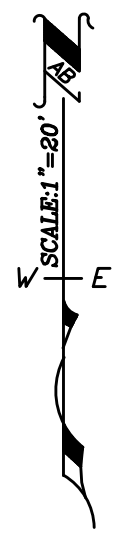

**SYMBOL LEGEND**

Ⓢ	INLET
☆	LIGHT POLE
⊕	UTILITY POLE
—	SIGN
•	MONUMENTATION
+	CHISELED CROSS

**LINE LEGEND**

—○—○—○—	WOOD FENCE
—●—●—●—	CHAINLINK FENCE

ORDERED BY: JOHN BOLLWEG. FILE NO. 210846

<p><b>LAND SURVEYING AND CIVIL ENGINEERING</b></p> <p><b>LAMBERT &amp; ASSOCIATES</b></p> <p>933 W. LIBERTY DR WHEATON, IL 60187 P: (630)653-6331 F: (630)653-6396 E: INFO@LAMBERTSURVEY.COM</p>	<p><b>LAND TECHNOLOGY</b></p> <p>980 EAST OAK ST #3 LAKE IN THE HILLS, IL 60156 P: (815)363-9200 F: (815)363-9223 E: LANDTECH@LT-PE.COM</p>
--	---