


PHASING PLAN

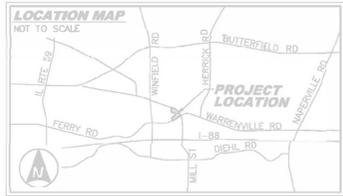


P.L.N.:
04-36-318-011 (AFFECTS LOT 3)
04-36-318-012 (AFFECTS LOT 4)
04-36-318-013 (AFFECTS PART OF LOT 5)
07-01-101-013 (AFFECTS PART OF LOT 5)
07-01-101-014 (AFFECTS LOT 6)
07-01-101-015 (AFFECTS LOT 7)

DEVELOPER
D.R. HORTON, INC. - MIDWEST
1750 E. GOLF ROAD, SUITE 925
SCHAUMBURG, IL 60173
PHONE: 847.696.1400

SURVEYOR
MACKIE CONSULTANTS, LLC
9575 W. HIGGINS ROAD, SUITE 500
ROSEMONT, IL 60018
PHONE: 847.696.1400

ZONING
PROPOSED PLAN OF SUBDIVISION WITH UNDERLYING
R-5 (LOW DENSITY RESIDENTIAL) ZONING.

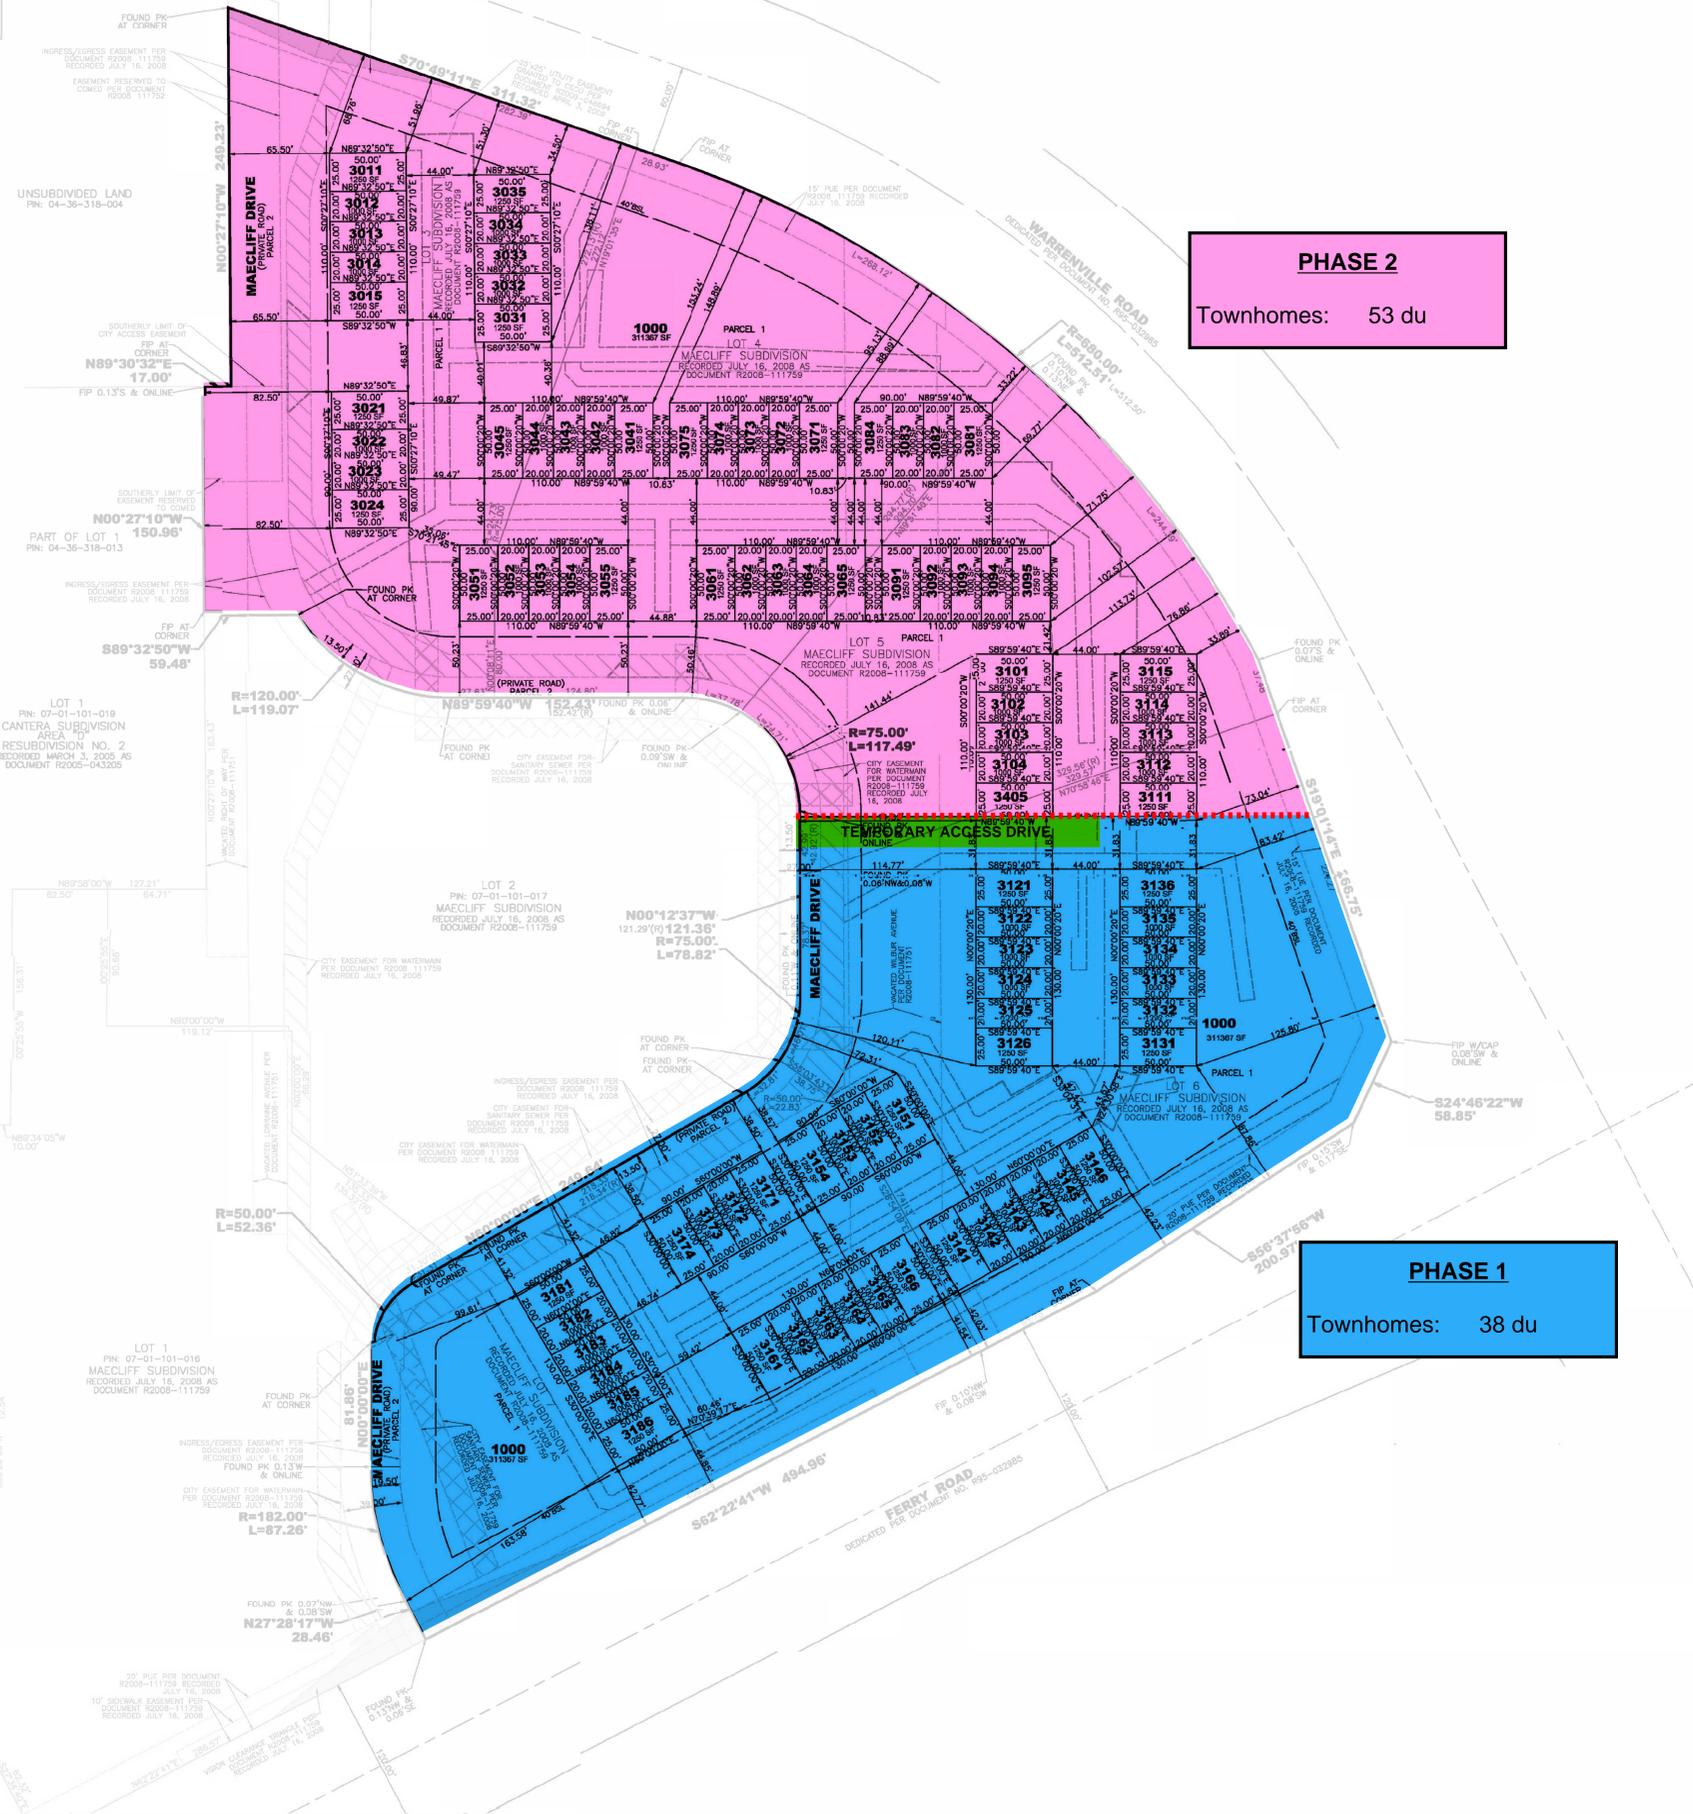

PHASE 2
Townhomes: 53 du

PHASE 1
Townhomes: 38 du